

Copyright © 2003, All Rights Reserved


Wilsonart® Solid Surface

Wilsonart International Inc.
 2400 Wilson Place
 P. O. Box 6110
 Temple, TX 76503-6110

ACAD FILE: ADA_Vanity.dwg
DEPT: SOLID SURFACE
DR: RWM
CKD:
APPR:

SHEET TITLE:
ADA VANITY CONCEALED BASE OPTIONS

SCALE: NTS
DATE: 06/01/03
DRAWING NO: ADAV-001

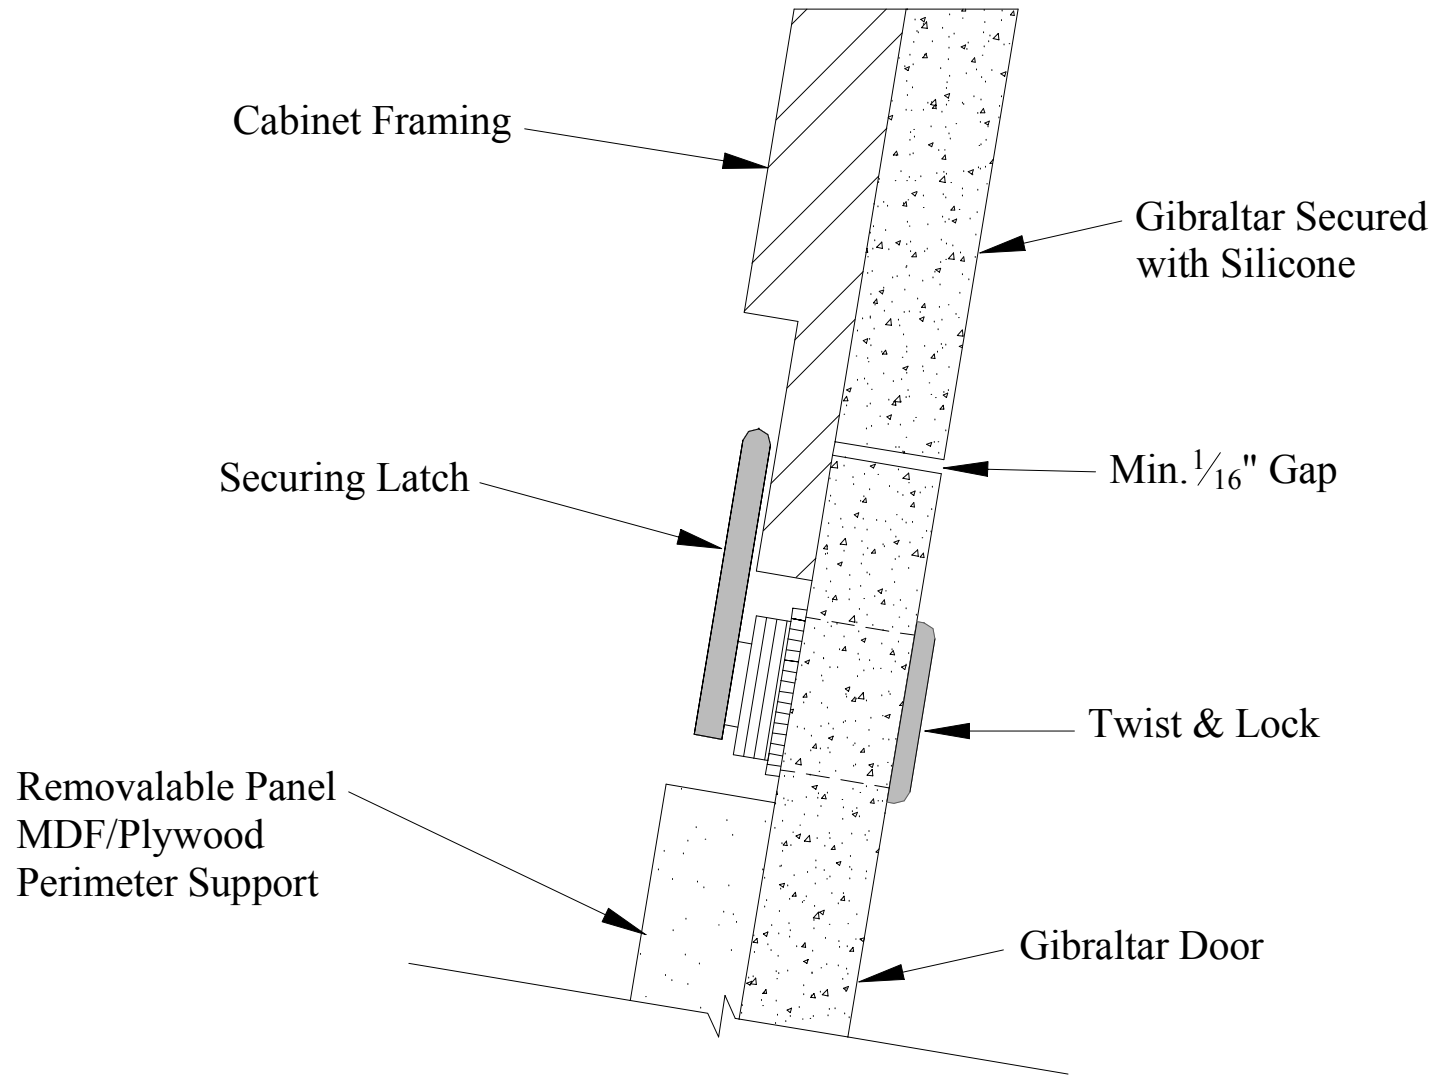

Copyright © 2003, All Rights Reserved




Wilsonart® Solid Surface

Wilsonart International Inc.
2400 Wilson Place
P. O. Box 6110
Temple, TX 76503-6110

ACAD FILE: ADA_Vanity.dwg
DEPT: SOLID SURFACE
DR: RWM
CKD:
APPR:

SHEET TITLE:
ADA VANITY BASE REMOVALABLE PANEL DETAIL "A"

SCALE: NTS
DATE: 06/01/03
DRAWING NO: ADAV-002

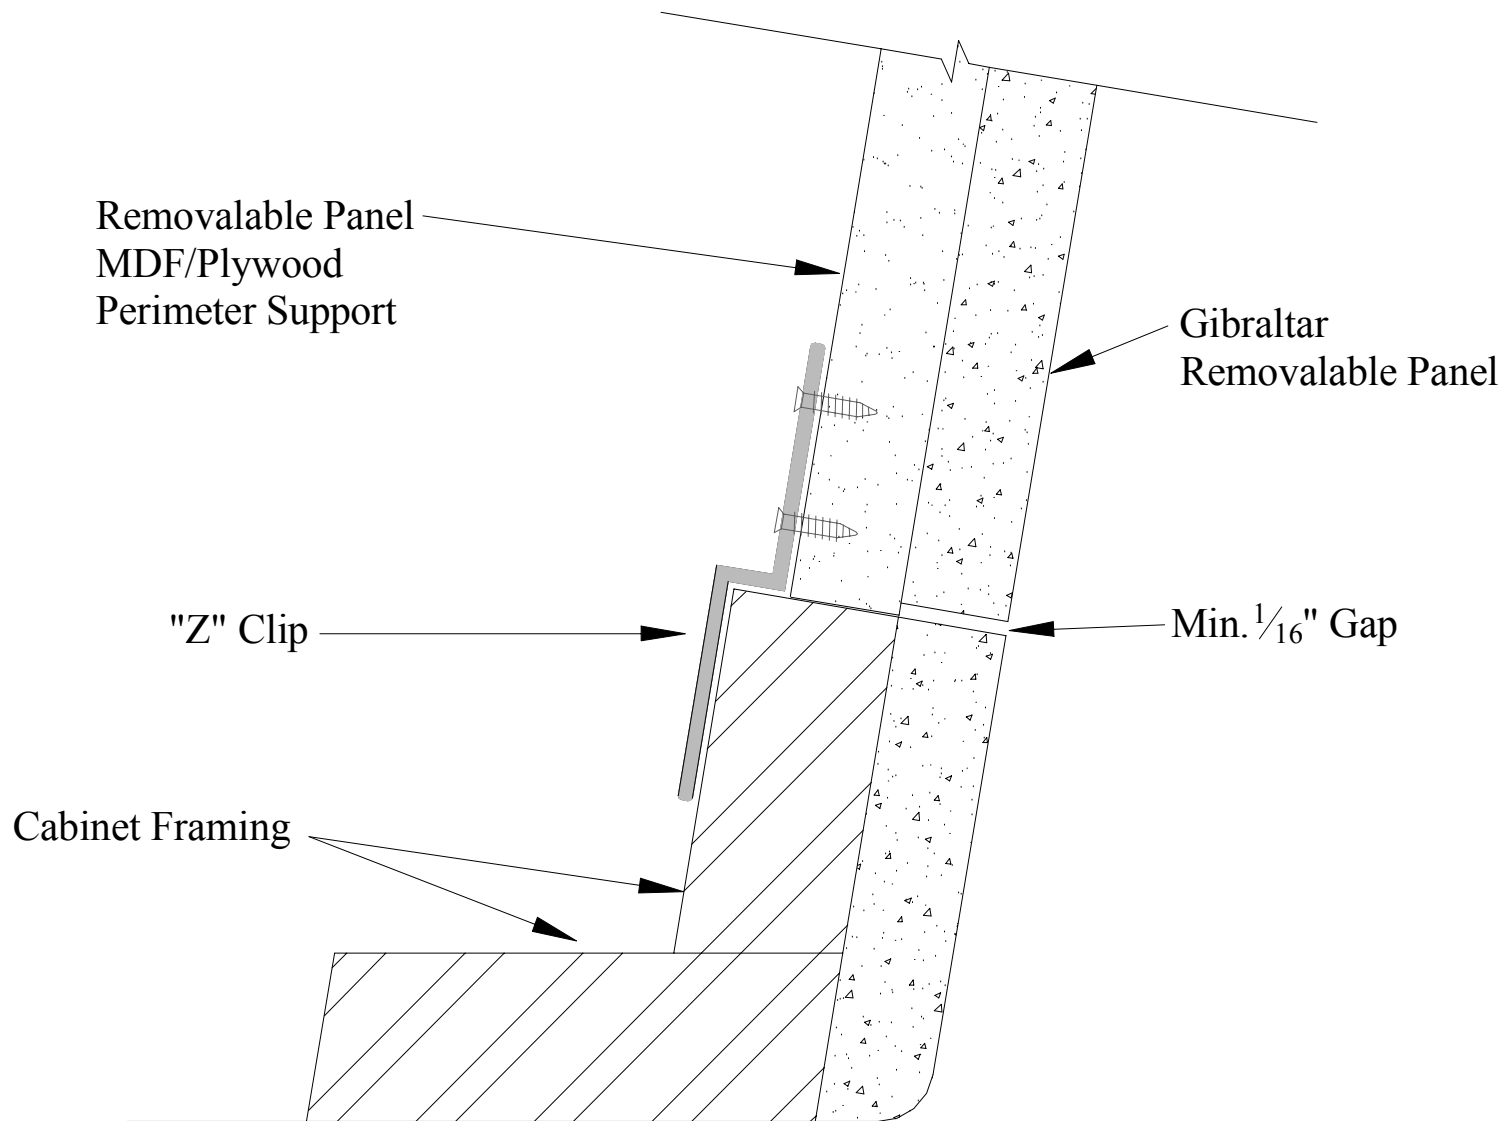

Copyright © 2003, All Rights Reserved



Wilsonart® Solid Surface

Wilsonart International Inc.
2400 Wilson Place
P. O. Box 6110
Temple, TX 76503-6110

ACAD FILE: ADA_Vanity.dwg

DEPT: SOLID SURFACE

DR: RWM

CKD:

APPR:

SHEET TITLE:

ADA VANITY
REMOVALABLE PANEL
DETAIL "B"

SCALE:

NTS

DATE:

06/01/03

DRAWING NO:

ADAV-003