

Copyright © 2003, All Rights Reserved

 **Wilsonart® Solid Surface**

Wilsonart International Inc.
2400 Wilson Place
P. O. Box 6110
Temple, TX 76503-6110

ACAD FILE: Commercial Vanity Support

DEPT: SOLID SURFACE

DR: RWM

CKD:

APPR:

SHEET TITLE:

COMMERCIAL VANITY SUPPORT
SECTION

SCALE:


NTS

DATE:

06/01/03

DRAWING NO:

CVS-001

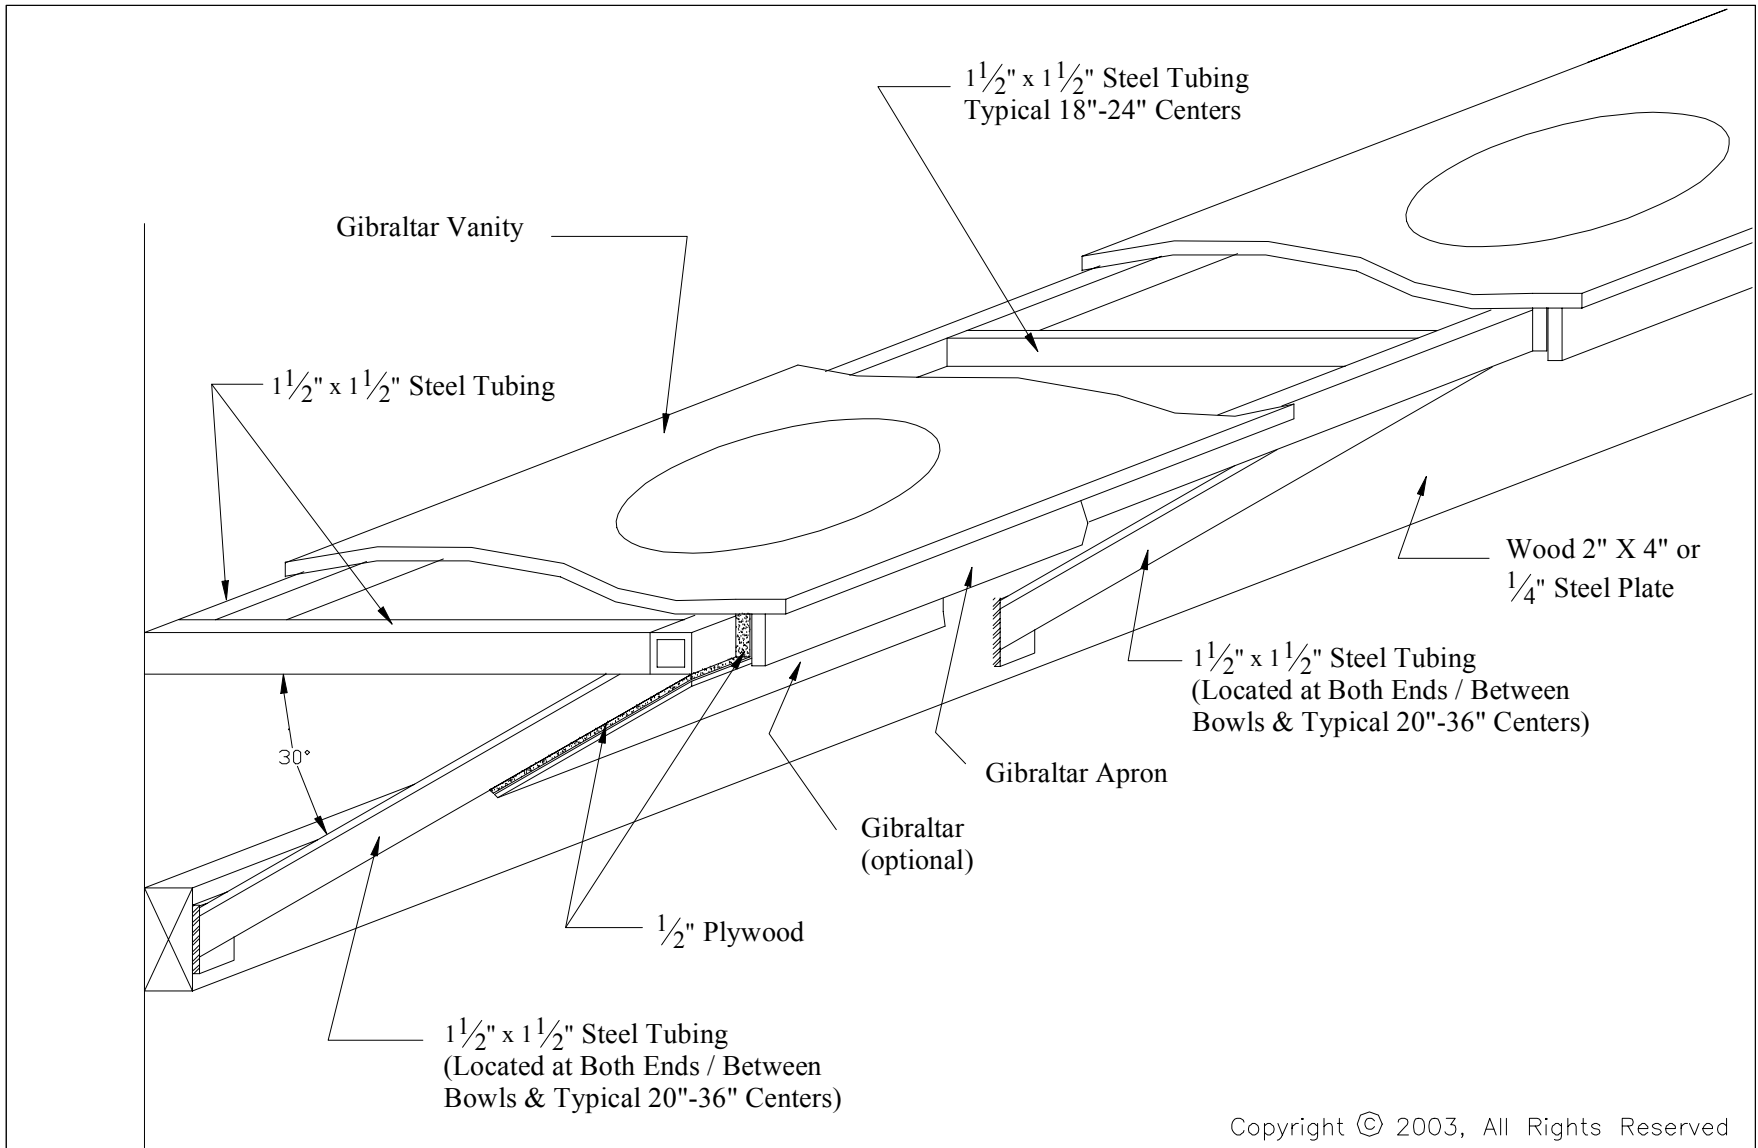

 **Wilsonart® Solid Surface**

Wilsonart International Inc.
2400 Wilson Place
P. O. Box 6110
Temple, TX 76503-6110

ACAD FILE: Commercial Vanity Support

DEPT: SOLID SURFACE

DR: RWM

CKD:

APPR:

SHEET TITLE:

COMMERCIAL VANITY
STEEL TUBING SUPPORT

SCALE:


NTS

DATE:

06/01/03

DRAWING NO.:

CVS-002

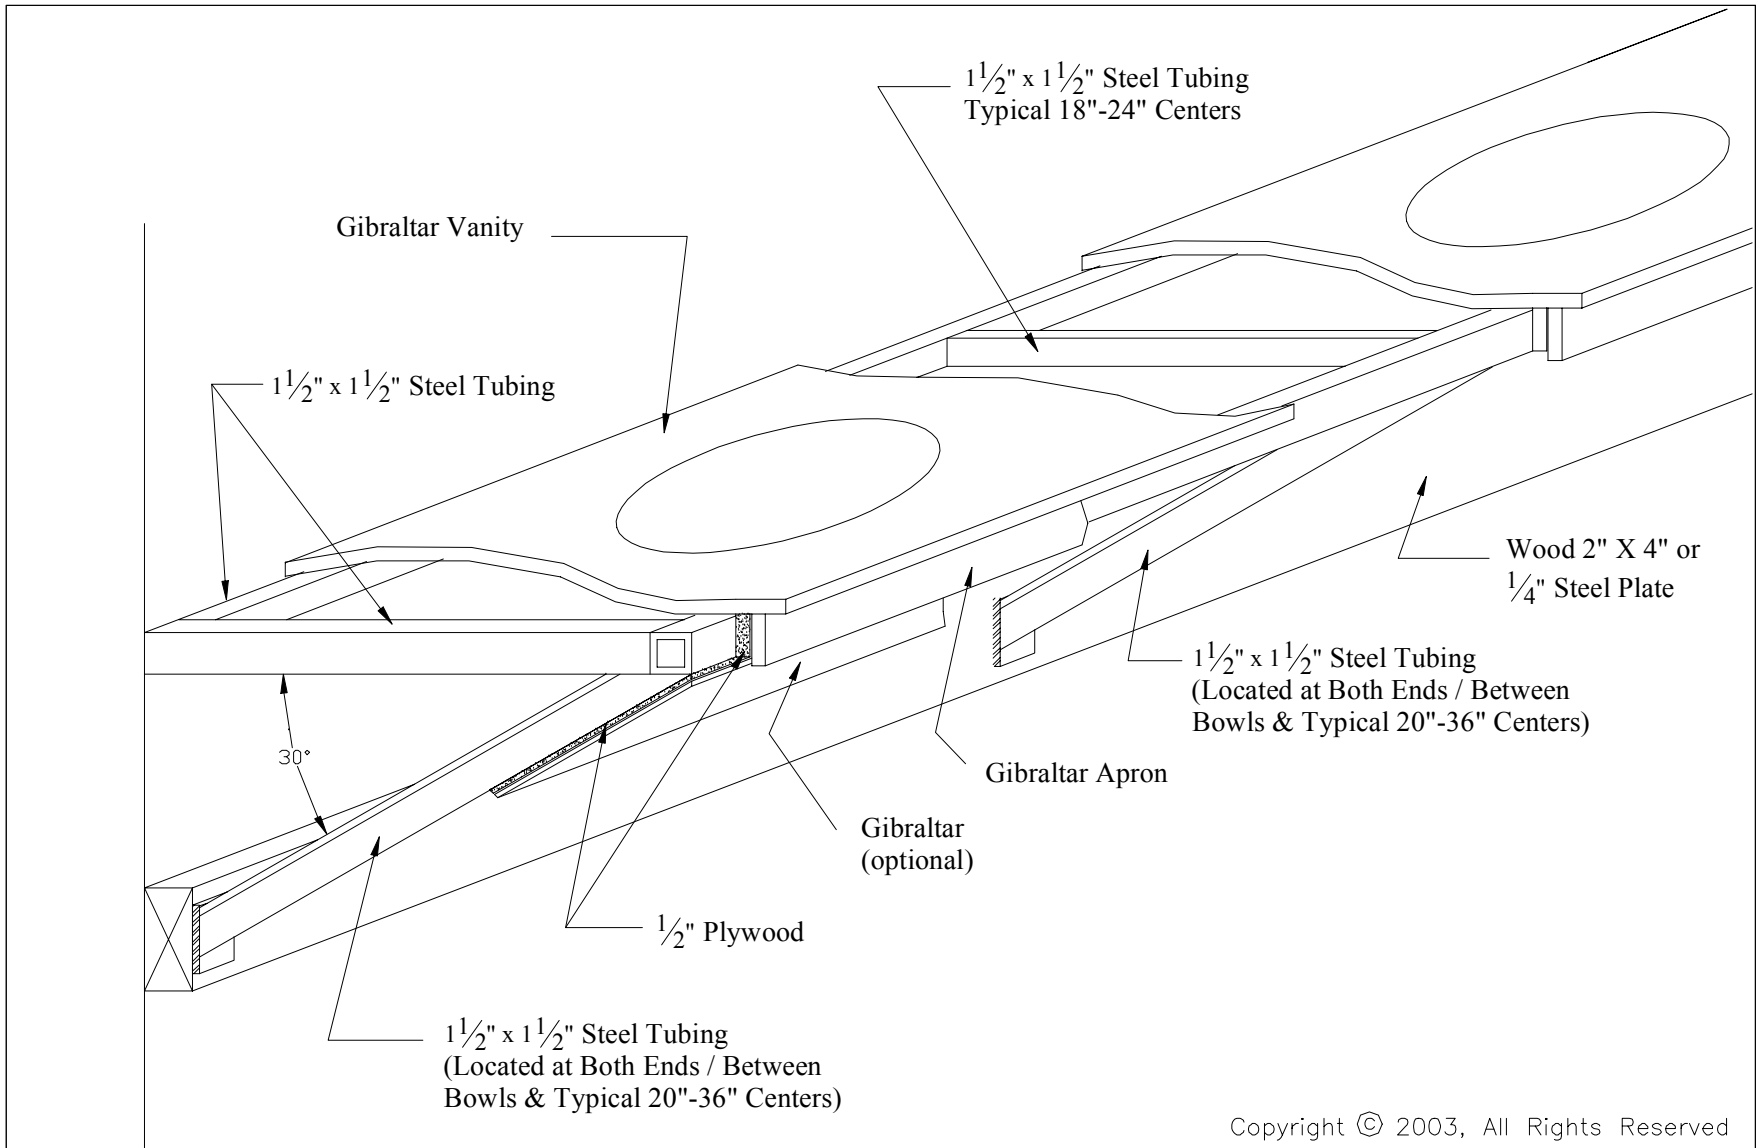

 **Wilsonart® Solid Surface**

Wilsonart International Inc.
2400 Wilson Place
P. O. Box 6110
Temple, TX 76503-6110

ACAD FILE: Commercial Vanity Support

DEPT: SOLID SURFACE

DR: RWM

CKD:

APPR:

SHEET TITLE:

COMMERCIAL VANITY
STEEL TUBING SUPPORT

SCALE:

NTS

DATE:

06/01/03

DRAWING NO.:

CVS-002