

NOTE: OVERALL DIMENSION VARIATION +/- 1/4"

Copyright © 2003, All Rights Reserved



**Wilsonart® Solid Surface**


Wilsonart International Inc.  
 2400 Wilson Place  
 P. O. Box 6110  
 Temple, TX 76503-6110

**Sinks**

AKA0 FILE: BK 325.dwg
DEPT: Solid Surface
DR: RWM
CKD:
APPR:

SHEET TITLE:
BK325 BAR SINK
PLAN VIEW

SCALE:
NTS
DATE:
05/01/03
DRAWING NO:
BK325-2

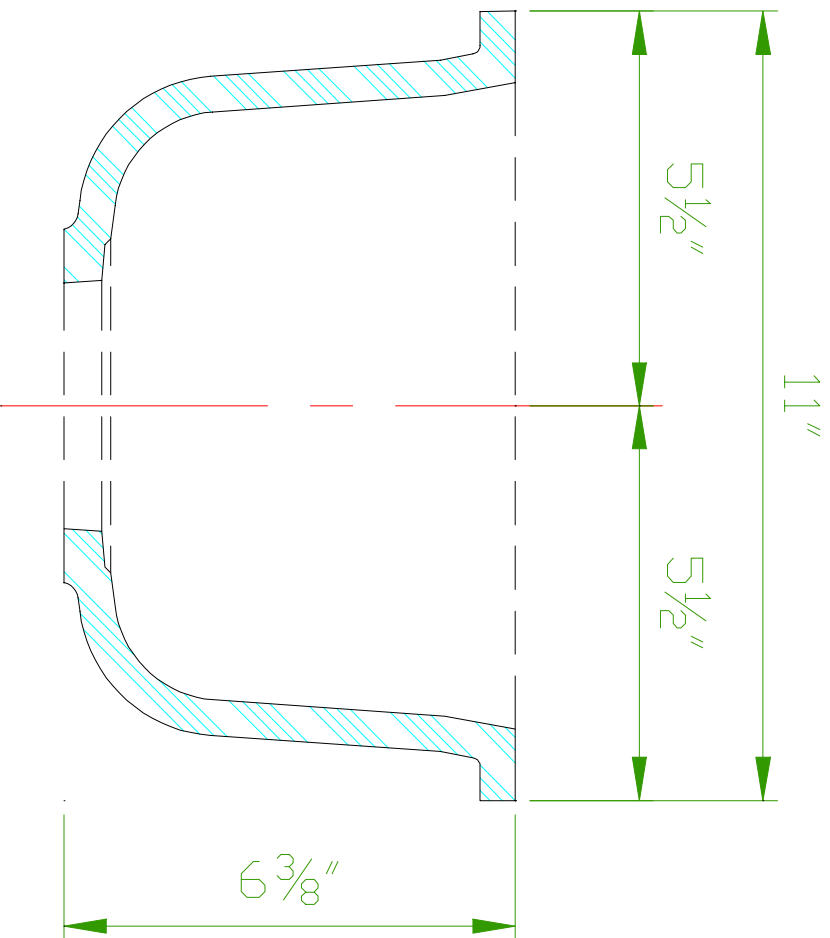

NOTE: OVERALL DIMENSION VARIATION +/- 1/4"

Copyright © 2003, All Rights Reserved



**Wilsonart® Solid Surface**


Wilsonart International Inc.  
 2400 Wilson Place  
 P. O. Box 6110  
 Temple, TX 76503-6110

**Sinks**

ACAD FILE: BK325.dwg
DEPT: Solid Surface
DR: RWM
CKD:
APPR:

SHEET TITLE:
BK325 BAR SINK ELEVATION

SCALE: NTS
DATE: 05/01/03
DRAWING NO: BK325-3

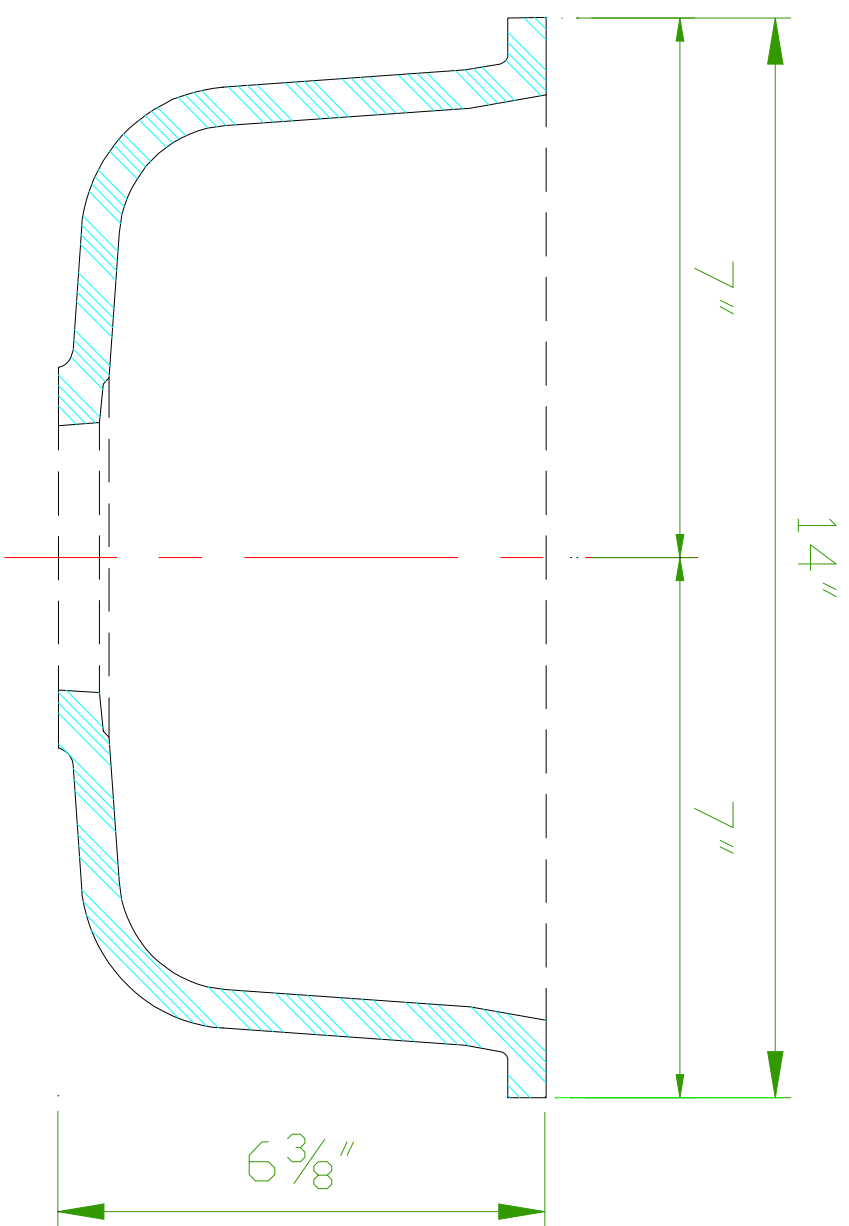

NOTE: OVERALL DIMENSION VARIATION +/- 1/4"

Copyright © 2003, All Rights Reserved



**Wilsonart® Solid Surface**

Wilsonart International Inc.  
 2400 Wilson Place  
 P. O. Box 6110  
 Temple, TX 76503-6110

**Sinks**

AKO FILE:	BK325.dwg
DEPT:	Solid Surface
DR:	RWM
CKD:	
APPR:	

SHEET TITLE:	BK325 BAR SINK SECTION
--------------	------------------------

SCALE:	NTS
DATE:	05/01/03
DRAWING NO:	BK325-4