

NOTE: OVERALL DIMENSION VARIATION +/- $\frac{1}{4}$ "

Copyright © 2003, All Rights Reserved



Wilsonart® Solid Surface


Wilsonart International Inc.
 2400 Wilson Place
 P. O. Box 6110
 Temple, TX 76503-6110

Sinks

AKO FILE:	BV120.dwg
DEPT:	Solid Surface
DR:	RWM
CKD:	
APPR:	

SHEET TITLE:	BV120 LAVATORY BOWL PLAN VIEW
--------------	----------------------------------

SCALE:	NTS
DATE:	05/01/03
DRAWING NO.:	BV120-2

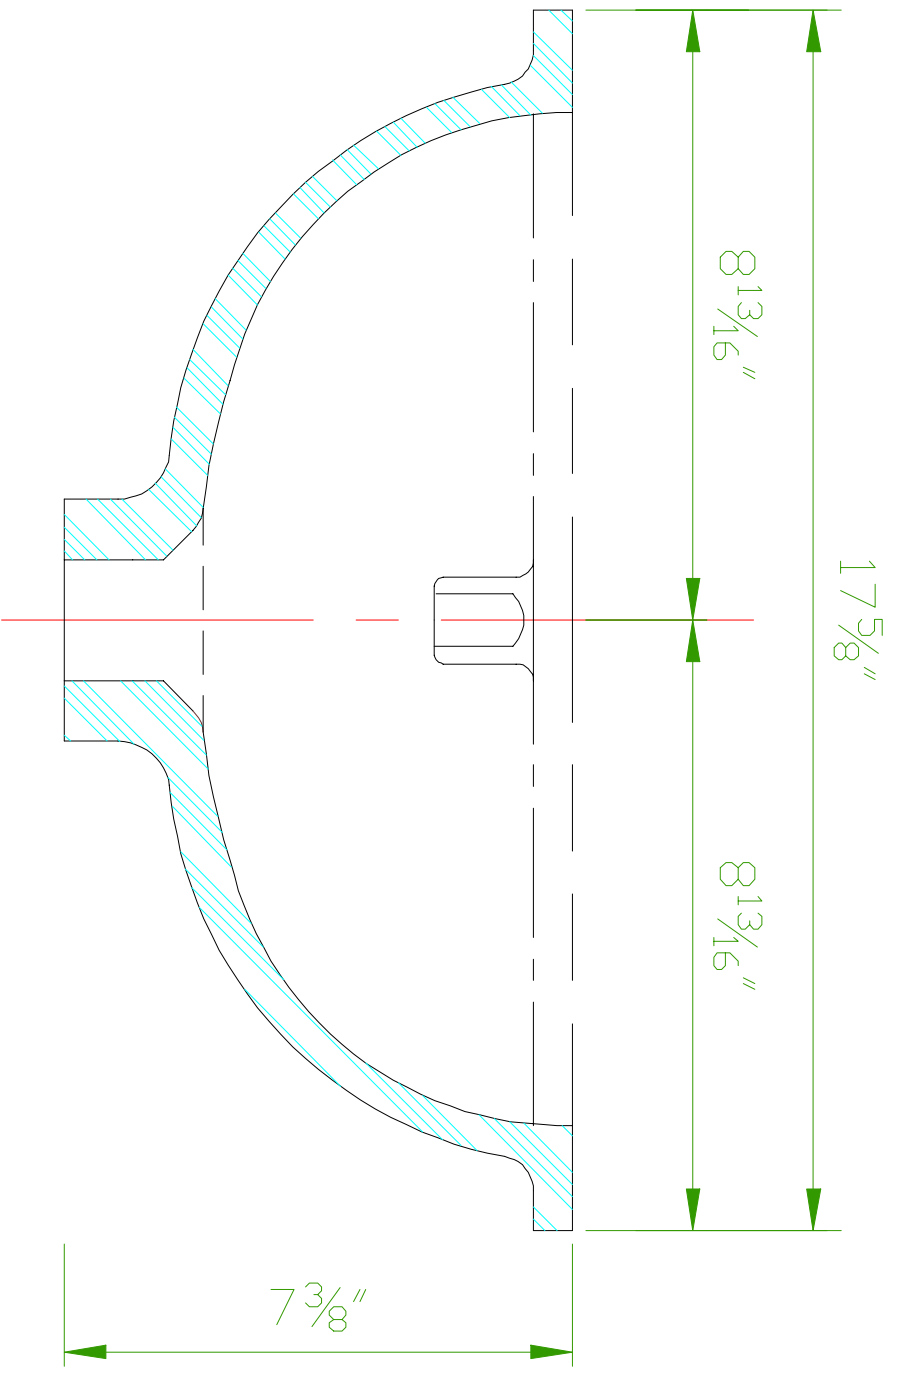

NOTE: OVERALL DIMENSION VARIATION +/- 1/4"

Copyright © 2003, All Rights Reserved



Wilsonart® Solid Surface


Wilsonart International Inc.
 2400 Wilson Place
 P. O. Box 6110
 Temple, TX 76503-6110

Sinks

KAD FILE: BV120.dwg
DEPT: Solid Surface
DR: RWM
CKD:
APPR:

SHEET TITLE:
BV120 LAVATORY BOWL
ELEVATION

SCALE: NTS
DATE: 05/01/03
DRAWING NO: BV120-3

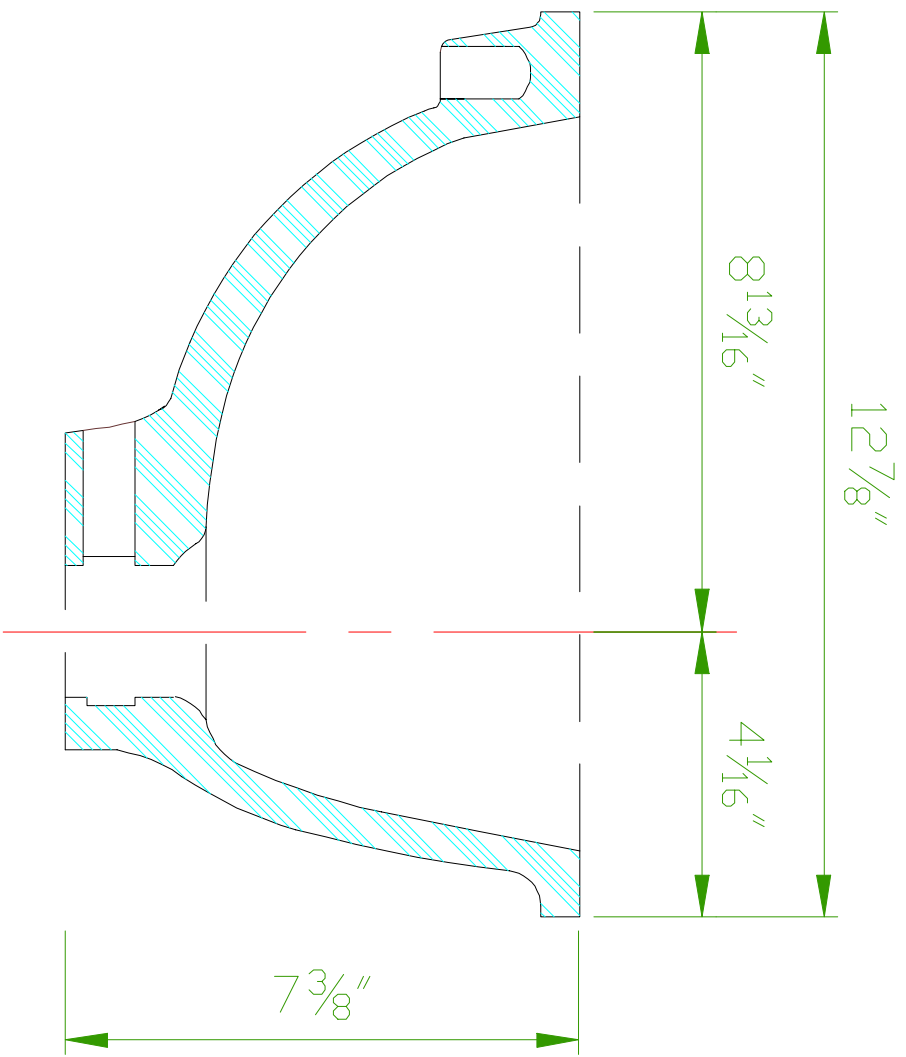

NOTE: OVERALL DIMENSION VARIATION +/- $\frac{1}{4}$ "

Copyright © 2003, All Rights Reserved



Wilsonart® Solid Surface

Wilsonart International Inc.
 2400 Wilson Place
 P. O. Box 6110
 Temple, TX 76503-6110

Sinks

APP: _____	APP: _____
CKD: _____	CKD: _____
DR: RWM	DR: _____
DEPT: Solid Surface	DEPT: _____
AKM FILE: BV120.dwg	AKM FILE: _____

SHEET TITLE:	BV120 LAVATORY BOWL SECTION
--------------	-----------------------------

SCALE: NTS	DRAWING NO: BV120-4
DATE: 05/01/03	