


Copyright © 2004, All Rights Reserved

ACAD FILE: Bumper Rail.dwg	SHEET TITLE:	SCALE:
DEPT: SOLID SURFACE	BUMPER RAIL OPTIONS	NONE
DR: RWM		DATE:
CKD:		02/20/04
APPR:		DRAWING NO:
		BRO-001

**Wilsonart® Solid Surface**  
 Wilsonart International Inc.  
 2400 Wilson Place  
 P. O. Box 6110  
 Temple, TX 76503-6110

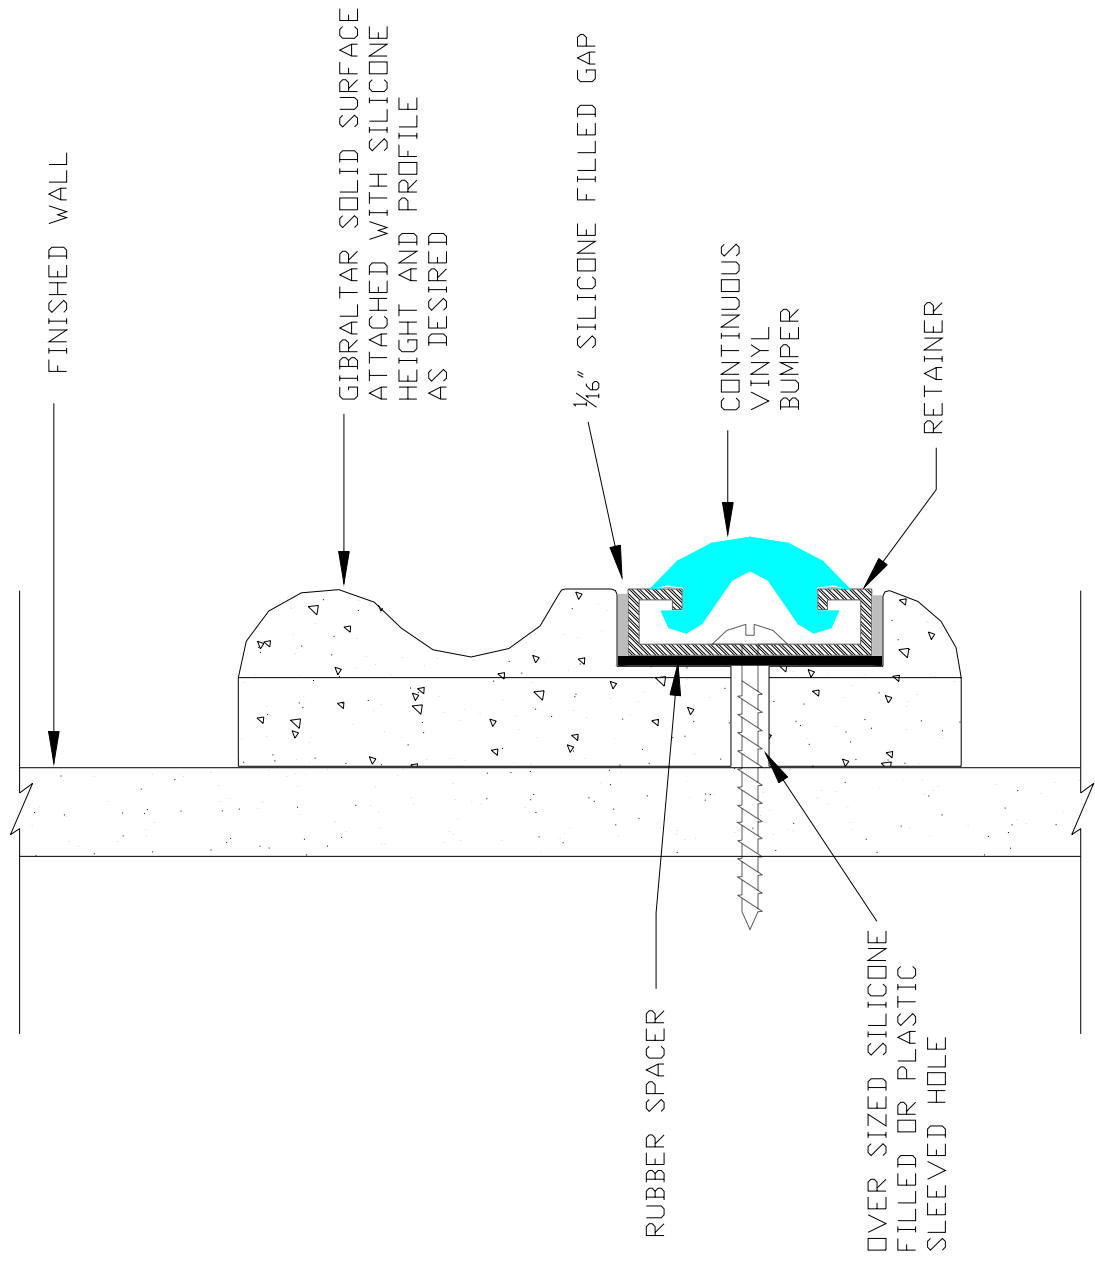


Copyright © 2004, All Rights Reserved

ACAD FILE: Bumper Rail.dwg	SHEET TITLE: BUMPER RAIL OPTIONS	SCALE: NONE
DEPT: SOLID SURFACE		DATE: 02/20/04
DR: RWM		DRAWING NO: BRO-002
CKD:		
APPR:		


# Wilsonart® Solid Surface

Wilsonart International Inc.  
 2400 Wilson Place  
 P. O. Box 6110  
 Temple, TX 76503-6110

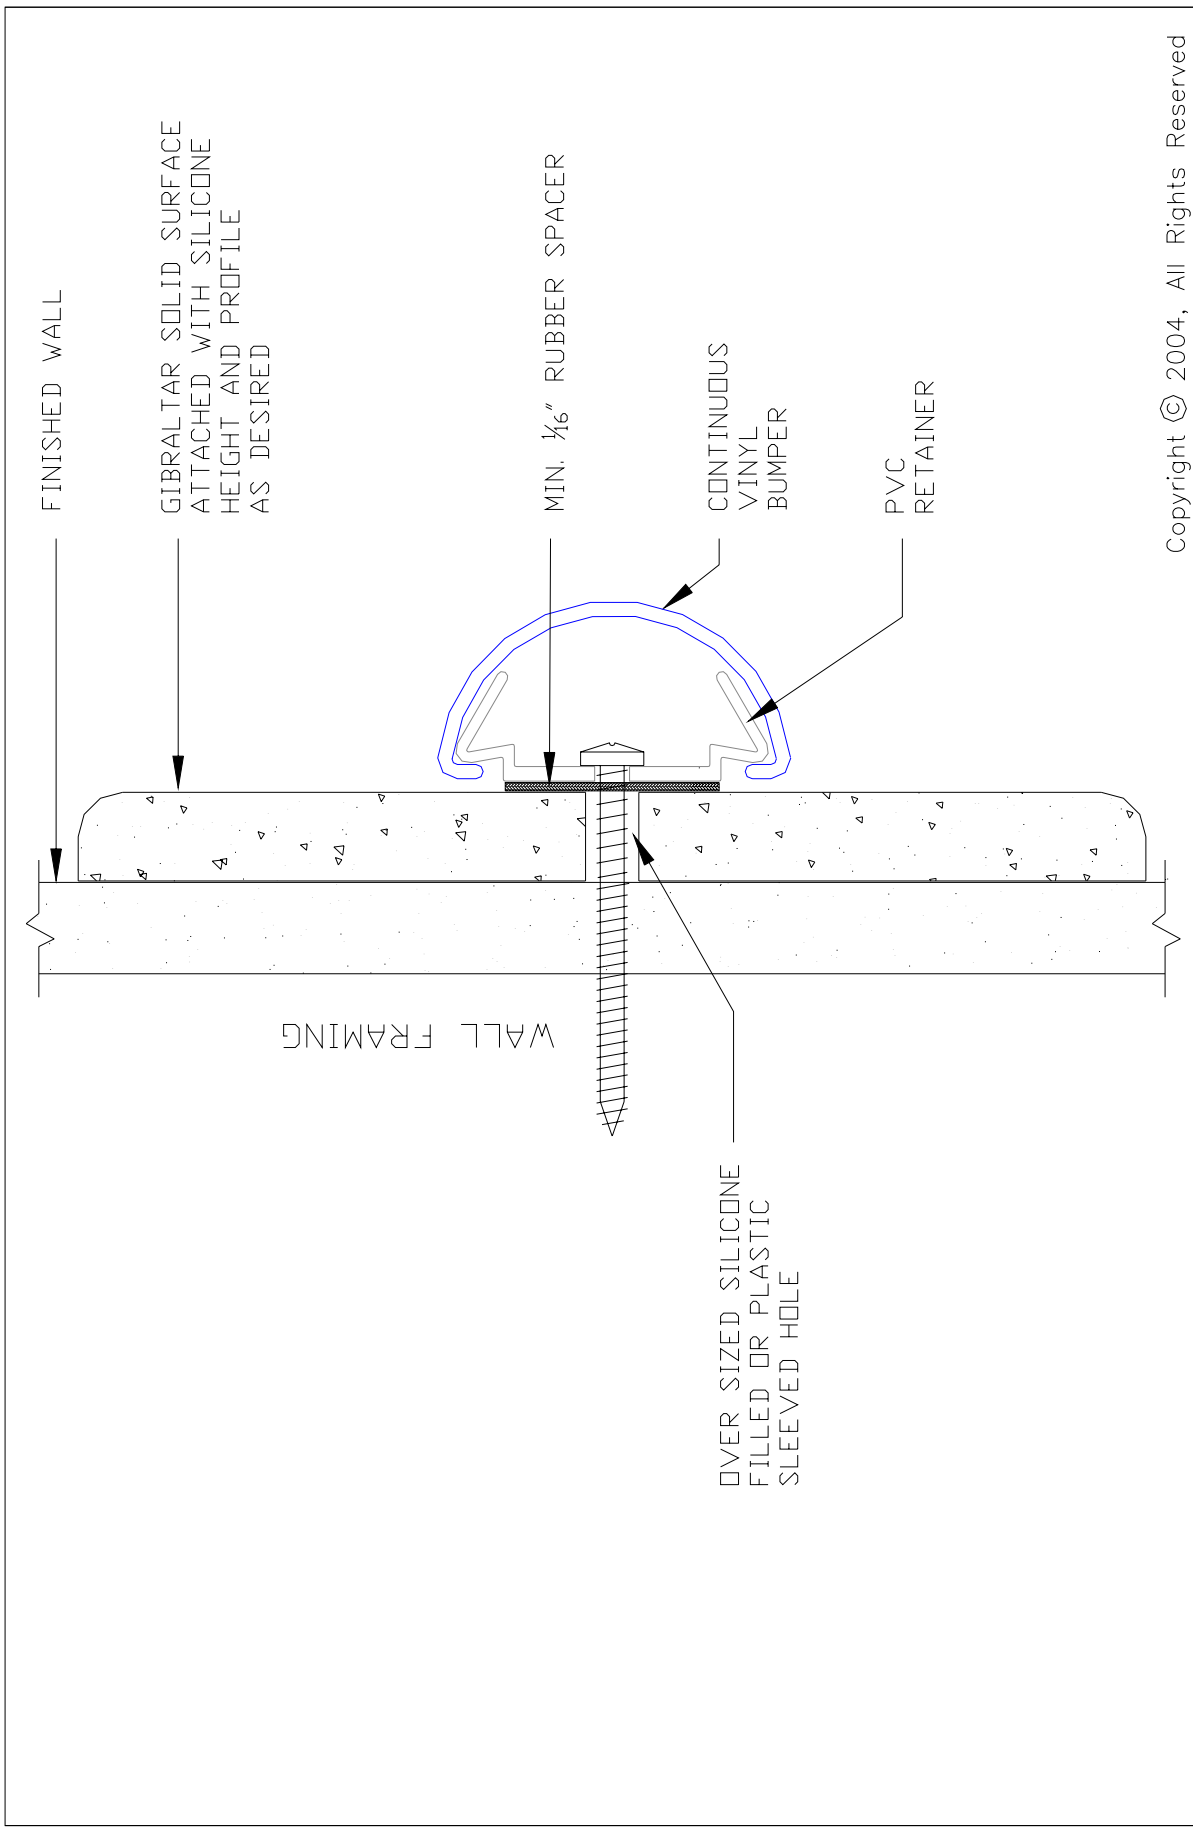

Copyright © 2004, All Rights Reserved

 <b>Wilsonart® Solid Surface</b> Wilsonart International Inc. 2400 Wilson Place P. O. Box 6110 Temple, TX 76503-6110		ACAD FILE: Bumper Roi.dwg	SHEET TITLE: BUMPER RAIL OPTIONS	SCALE: NONE
		DEPT: SOLID SURFACE		DATE: 02/20/04
DR: RWM				DRAWING NO: BRO-003
CKD:				
APPR:				

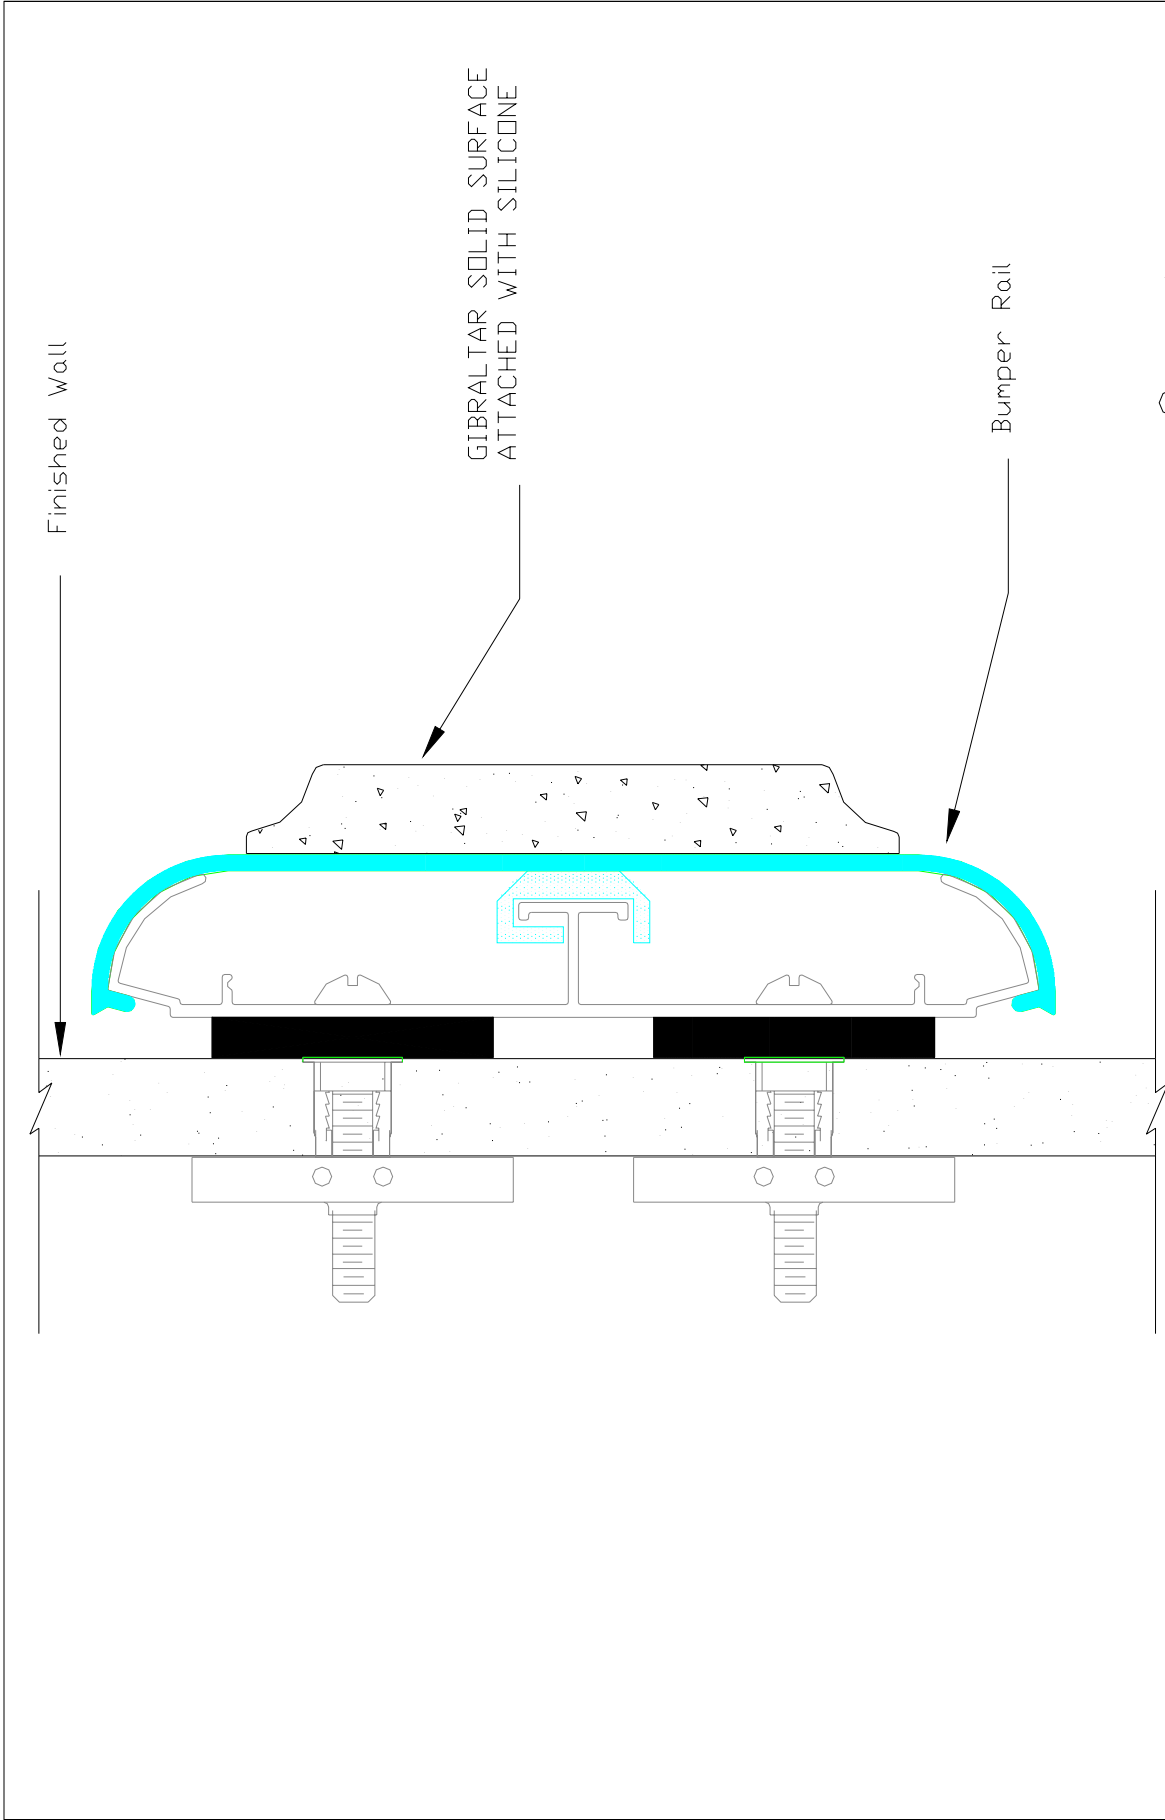

Copyright © 2004, All Rights Reserved




**Wilsonart® Solid Surface**  
 Wilsonart International Inc.  
 2400 Wilson Place  
 P. O. Box 6110  
 Temple, TX 76503-6110

ACAD FILE: Bumper Rail.dwg
DEPT: SOLID SURFACE
DR: RWM
CKD:
APPR:

SHEET TITLE:  
 BUMPER RAIL OPTIONS

SCALE: NONE
DATE: 02/20/04
DRAWING NO: BRO-004

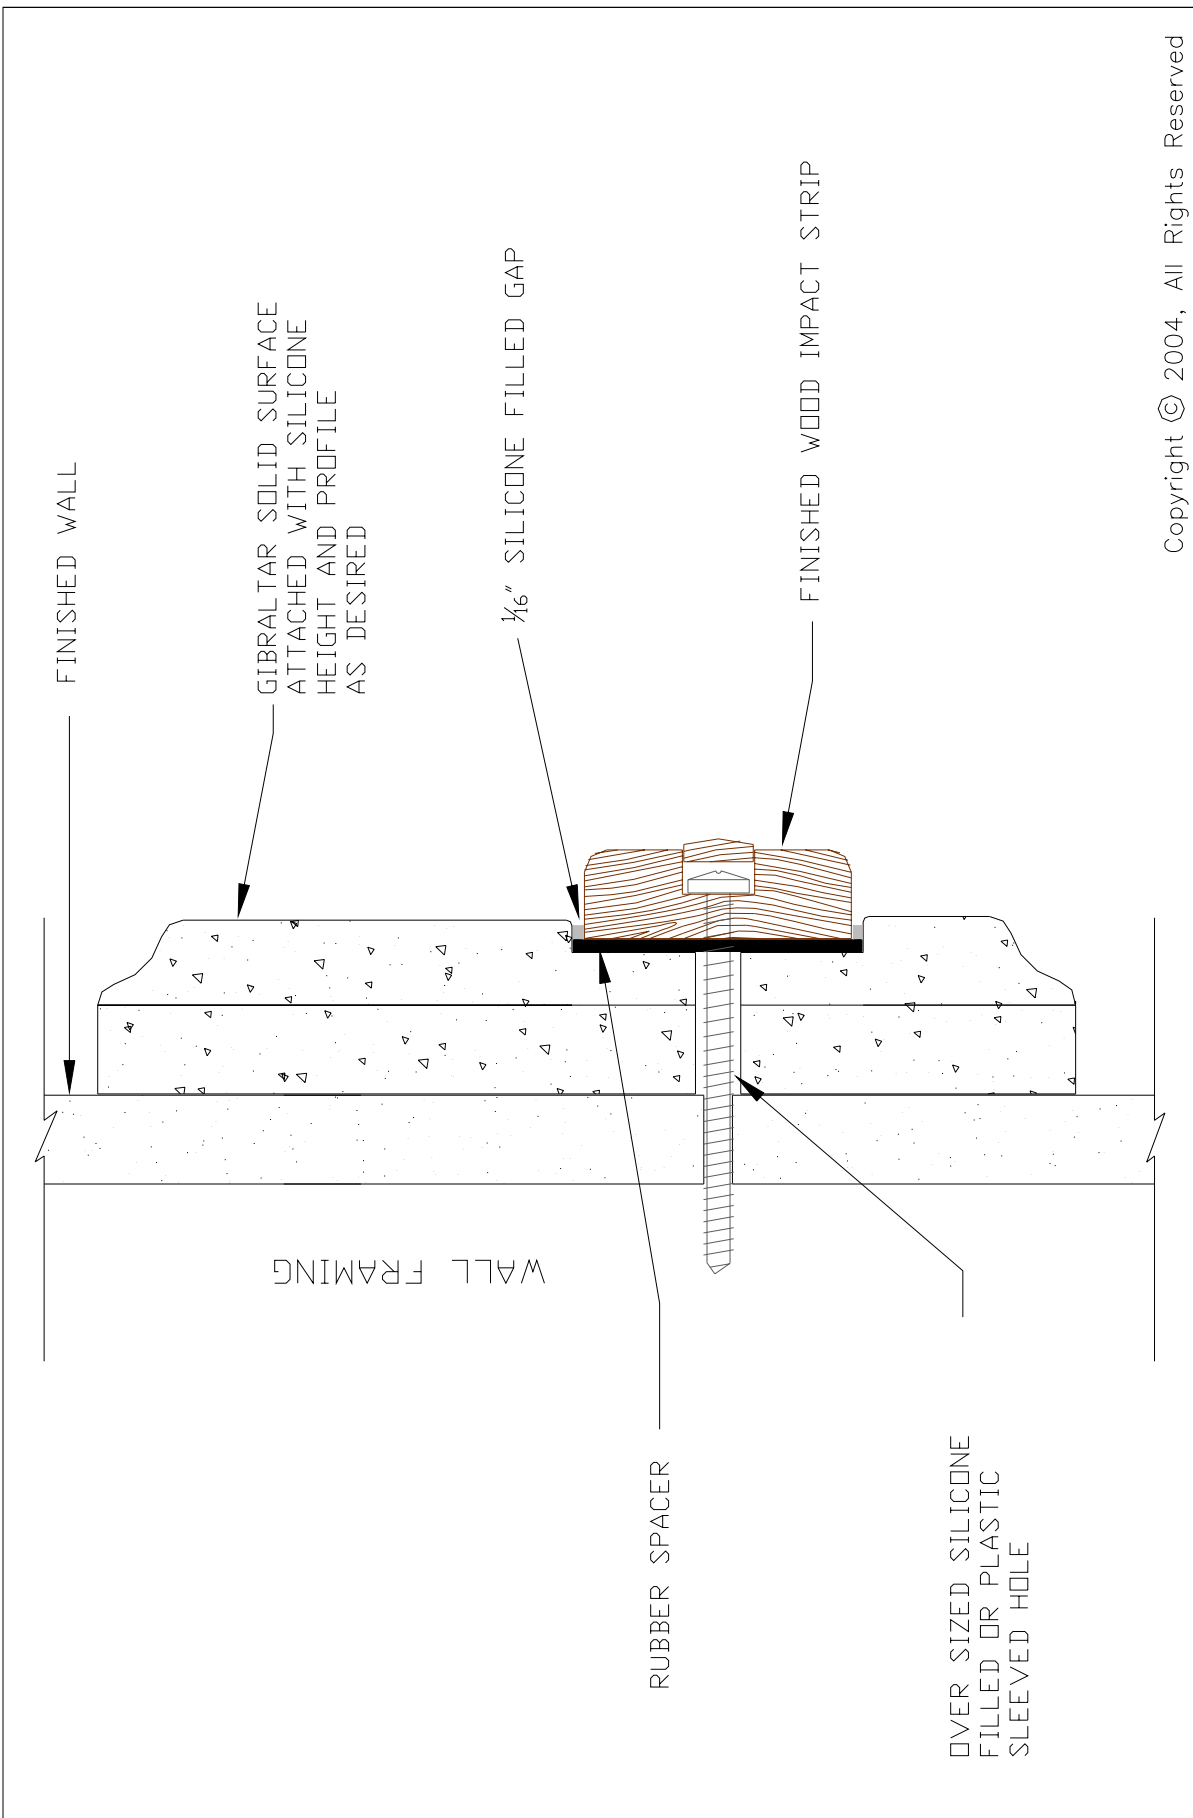


Copyright © 2004, All Rights Reserved

<p>ACAD FILE: Bumper Rail.dwg</p>		<p>SHEET TITLE: BUMPER RAIL OPTIONS</p>		<p>SCALE: NONE</p>	
<p>DEPT: SOLID SURFACE</p>				<p>DATE: 02/20/04</p>	
<p>DR: RWM</p>				<p>DRAWING NO: BRO-005</p>	
<p>CKD:</p>					
<p>APPR:</p>					

**Wilsonart® Solid Surface**


Wilsonart International Inc.  
 2400 Wilson Place  
 P. O. Box 6110  
 Temple, TX 76503-6110

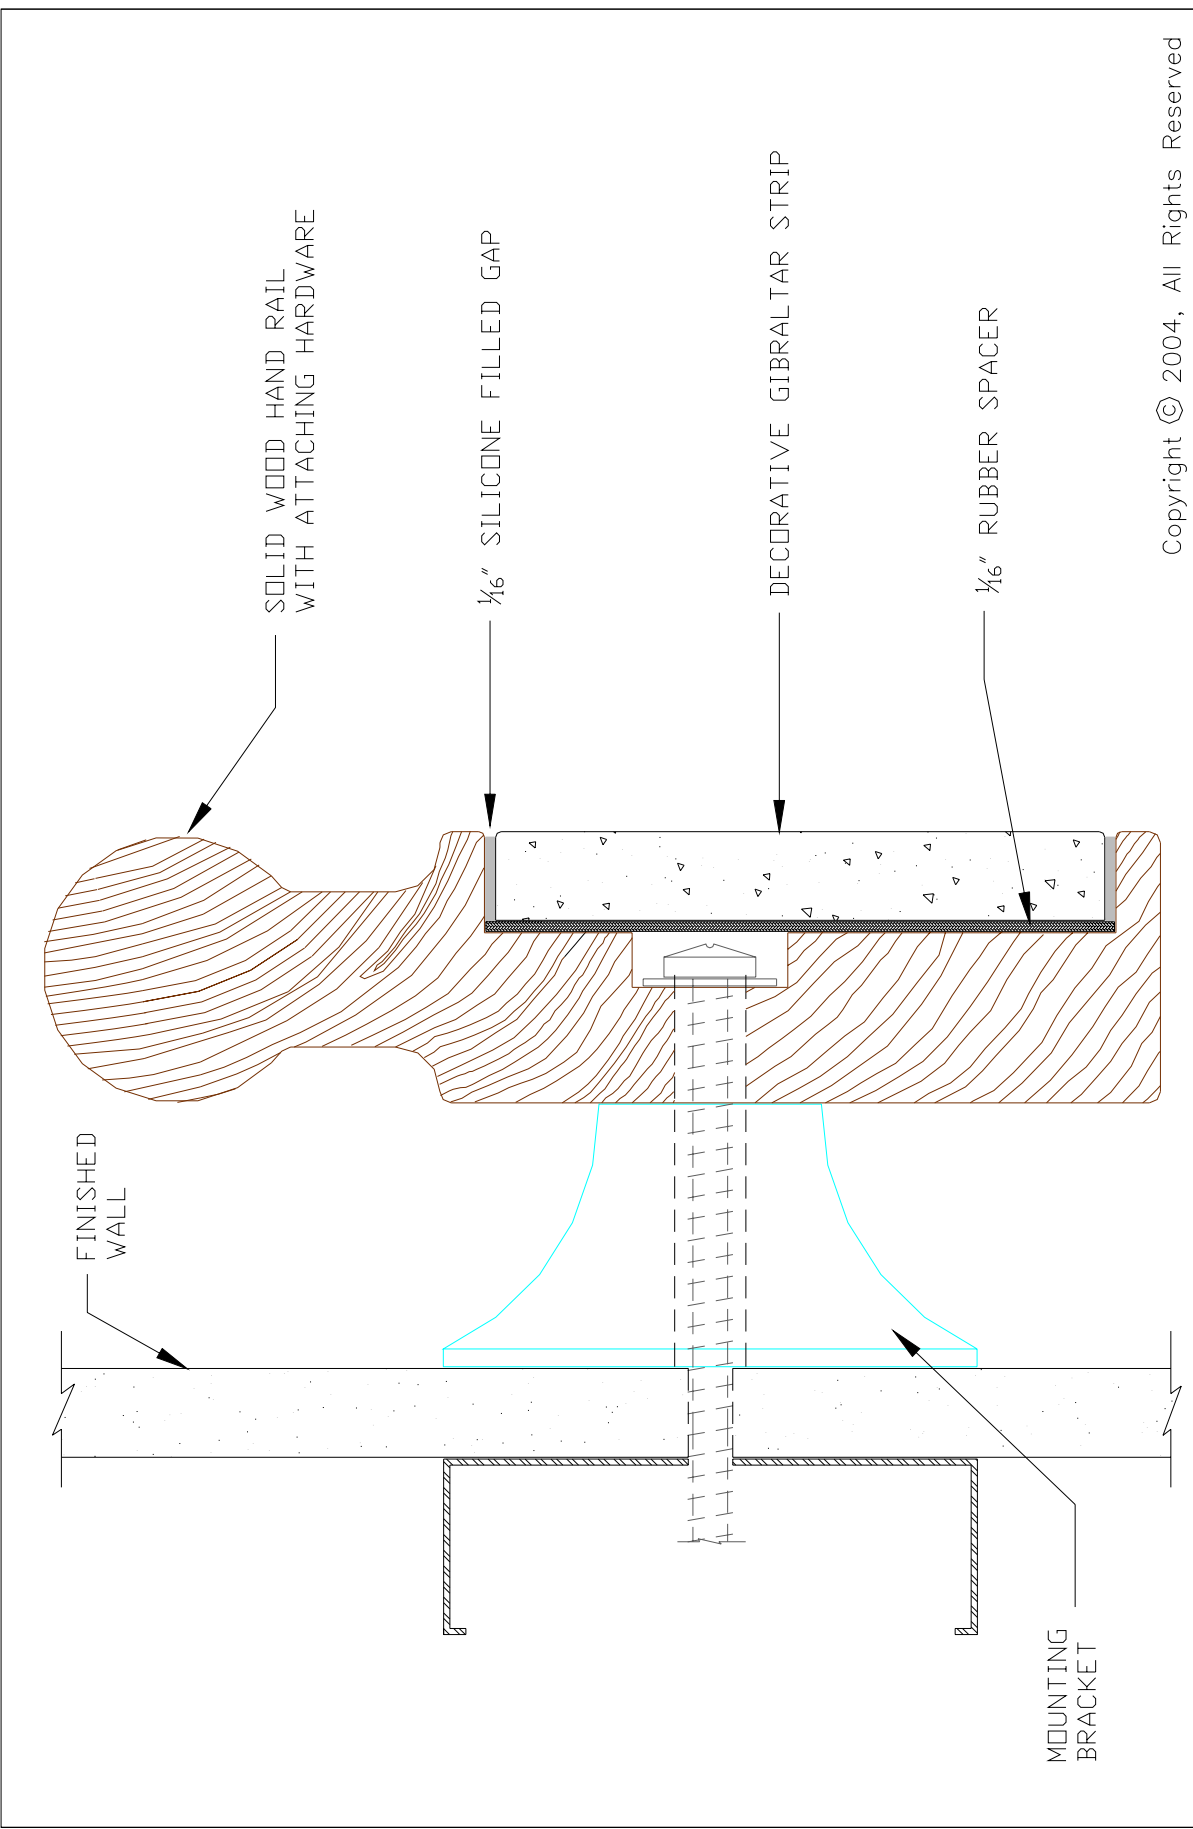

Copyright © 2004, All Rights Reserved

ACAD FILE: Bumper Rail.dwg	SHEET TITLE:	SCALE:
DEPT: SOLID SURFACE	HAND RAIL / BUMPER RAIL	NONE
DR: RWM	COMBINATION OPTION	DATE:
CKD:		02/20/04
APPR:		DRAWING NO:
		BRO-006

**Wilsonart® Solid Surface**  
 Wilsonart International Inc.  
 2400 Wilson Place  
 P. O. Box 6110  
 Temple, TX 76503-6110

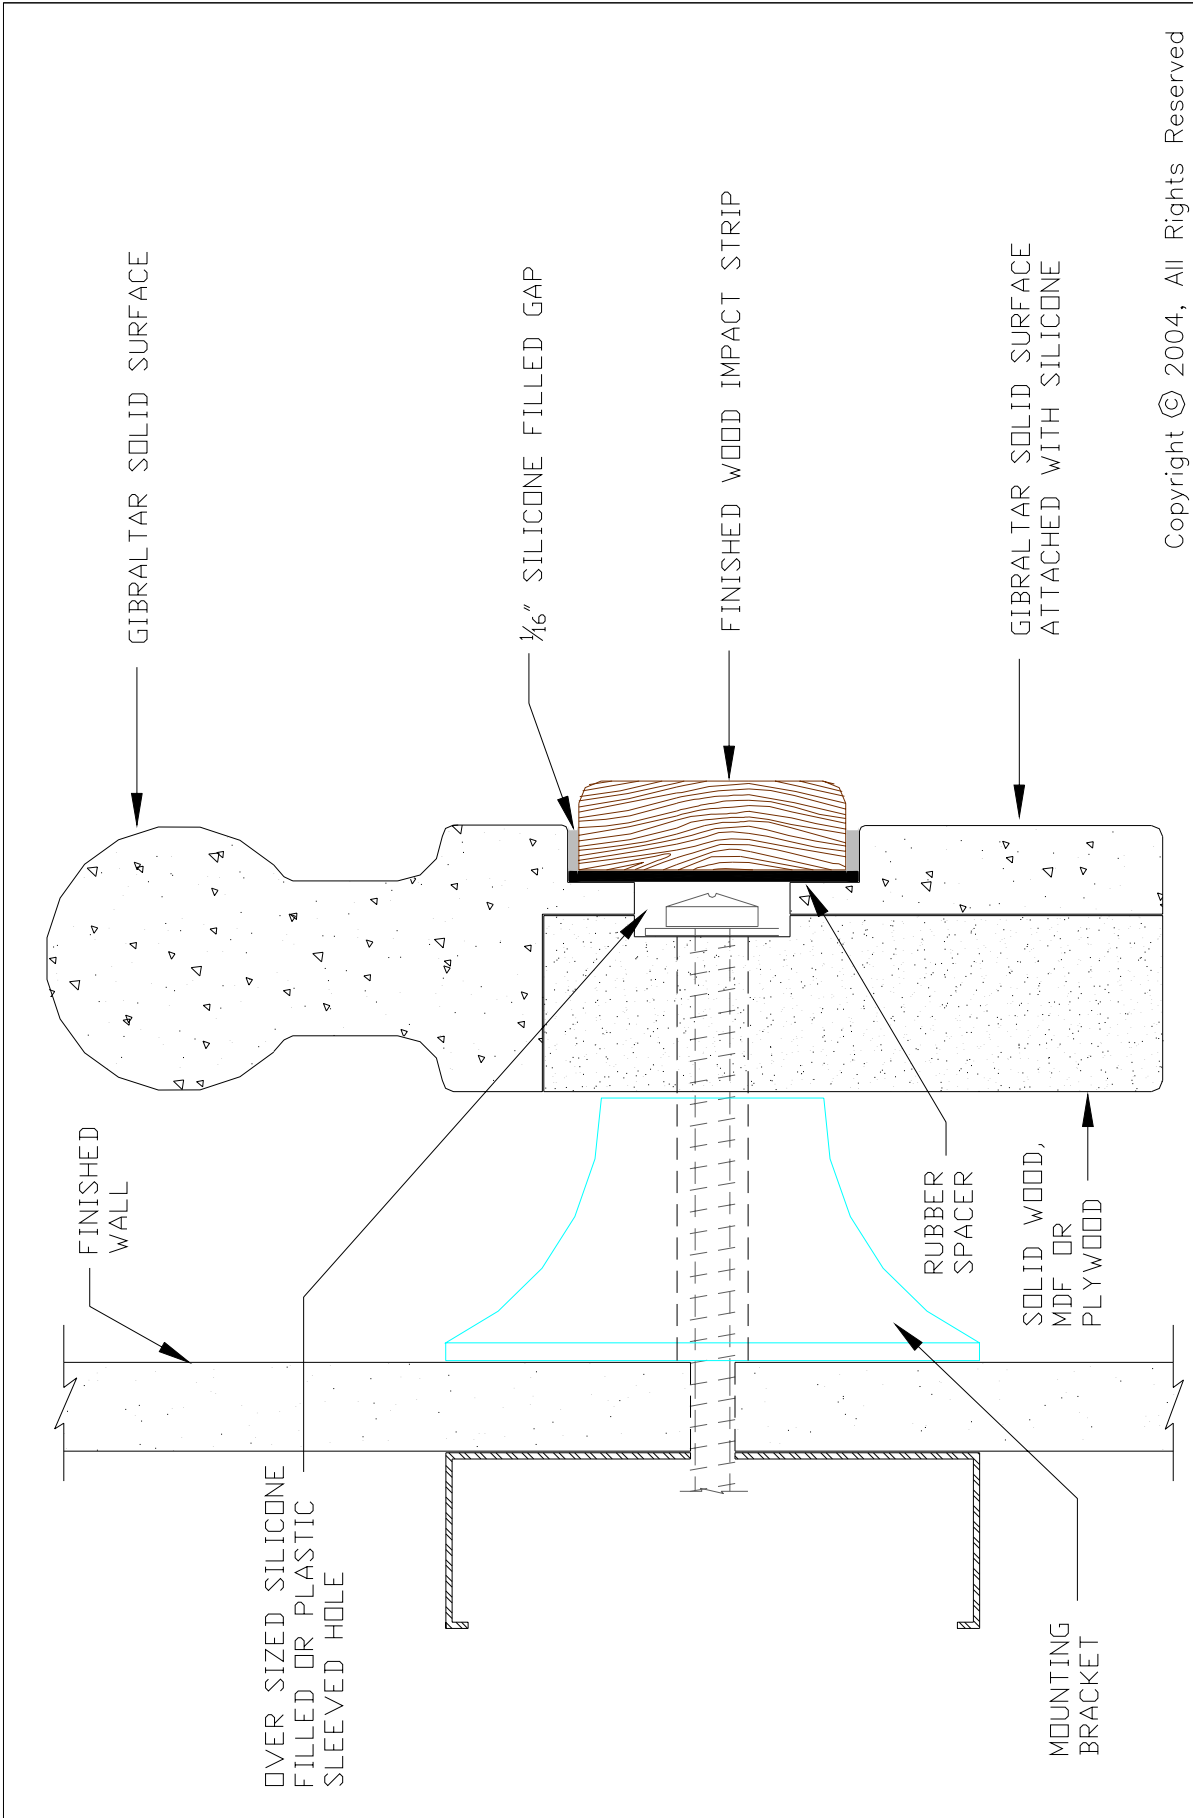

Copyright © 2004, All Rights Reserved

ACAD FILE: Bumper Rail.dwg		SHEET TITLE:	
DEPT: SOLID SURFACE	DR: RWM	HAND RAIL / BUMPER RAIL	
KCD:	APPR:	COMBINATION OPTION	
SCALE: NONE		DATE: 02/20/04	
DRAWING NO: BRO-007			

# Wilsonart® Solid Surface

Wilsonart International Inc.  
 2400 Wilson Place  
 P. O. Box 6110  
 Temple, TX 76503-6110