

1 1/2" x 1 1/2" Steel Tubing or  
2" x 4" Wood Framing

Gibraltar Vanity Top


Gibraltar Apron

Gibraltar  
(Optional)

1/2" Plywood

1 1/2" x 1 1/2" Steel Tubing or  
2" x 4" Wood Framing

Wood 2" X 4" or  
1/4" Steel Plate

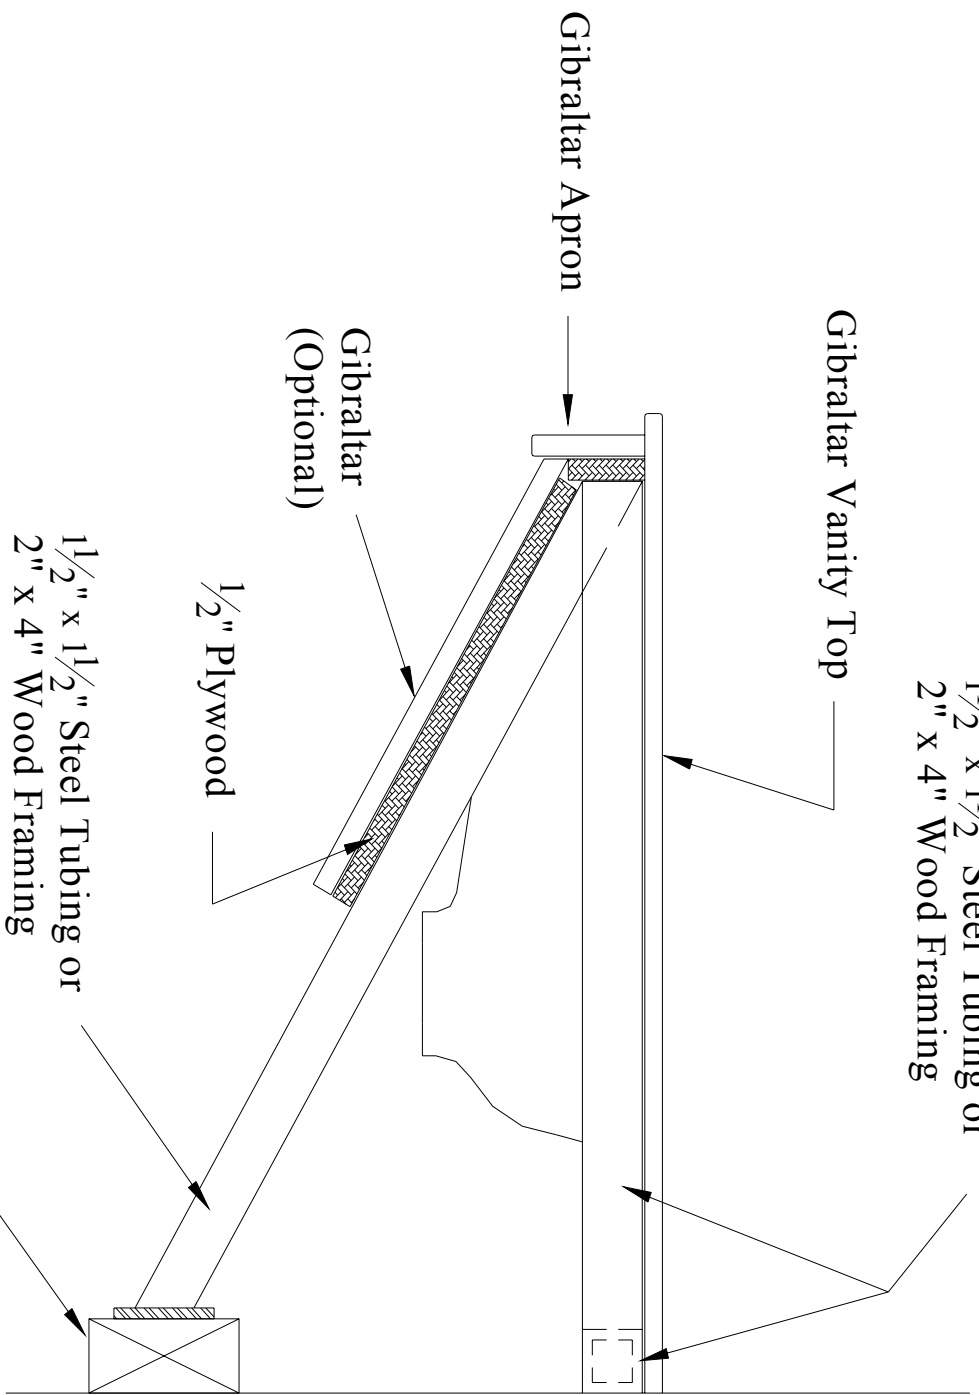

Copyright © 2003, All Rights Reserved




**Wilsonart® Solid Surface**

Wilsonart International Inc.  
2400 Wilson Place  
P. O. Box 6110  
Temple, TX 76503-6110

ACAD FILE: Commercial Vanity Support
DEPT: SOLID SURFACE
DR: RWM
CKD:
APPR:

SHEET TITLE: COMMERCIAL VANITY SUPPORT SECTION
--

SCALE: NTS
DATE: 06/01/03
DRAWING NO: CVS-001

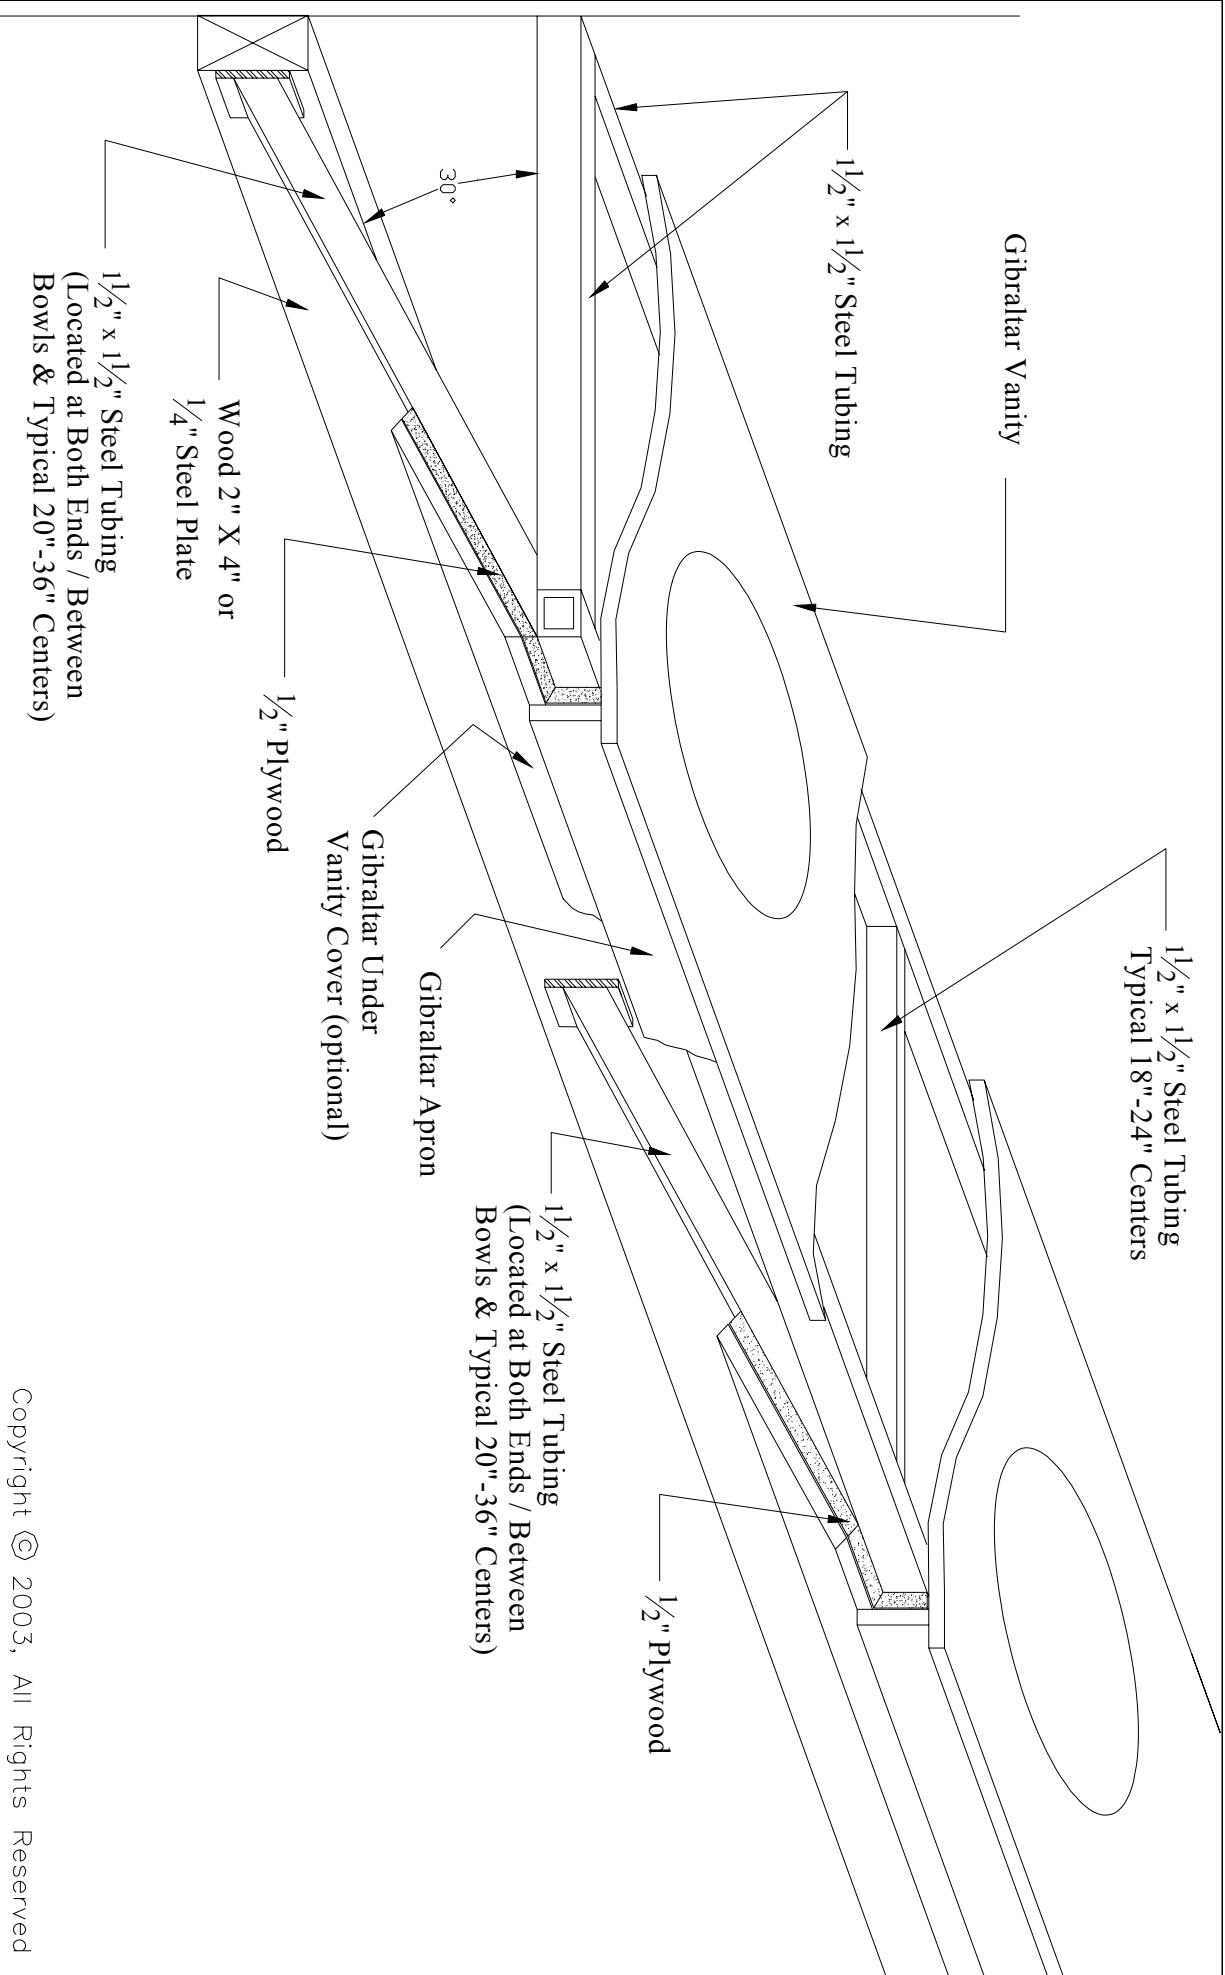

Copyright © 2003, All Rights Reserved




# Wilsonart® Solid Surface

Wilsonart International Inc.  
 2400 Wilson Place  
 P. O. Box 6110  
 Temple, TX 76503-6110

ACAD FILE: Commercial Vanity Support
DEPT: SOLID SURFACE
DR: RWM
CKD:
APPR:

SHEET TITLE:
COMMERCIAL VANITY
STEEL TUBING SUPPORT

SCALE:
NTS
DATE:
06/01/03
DRAWING NO:
CVS-002

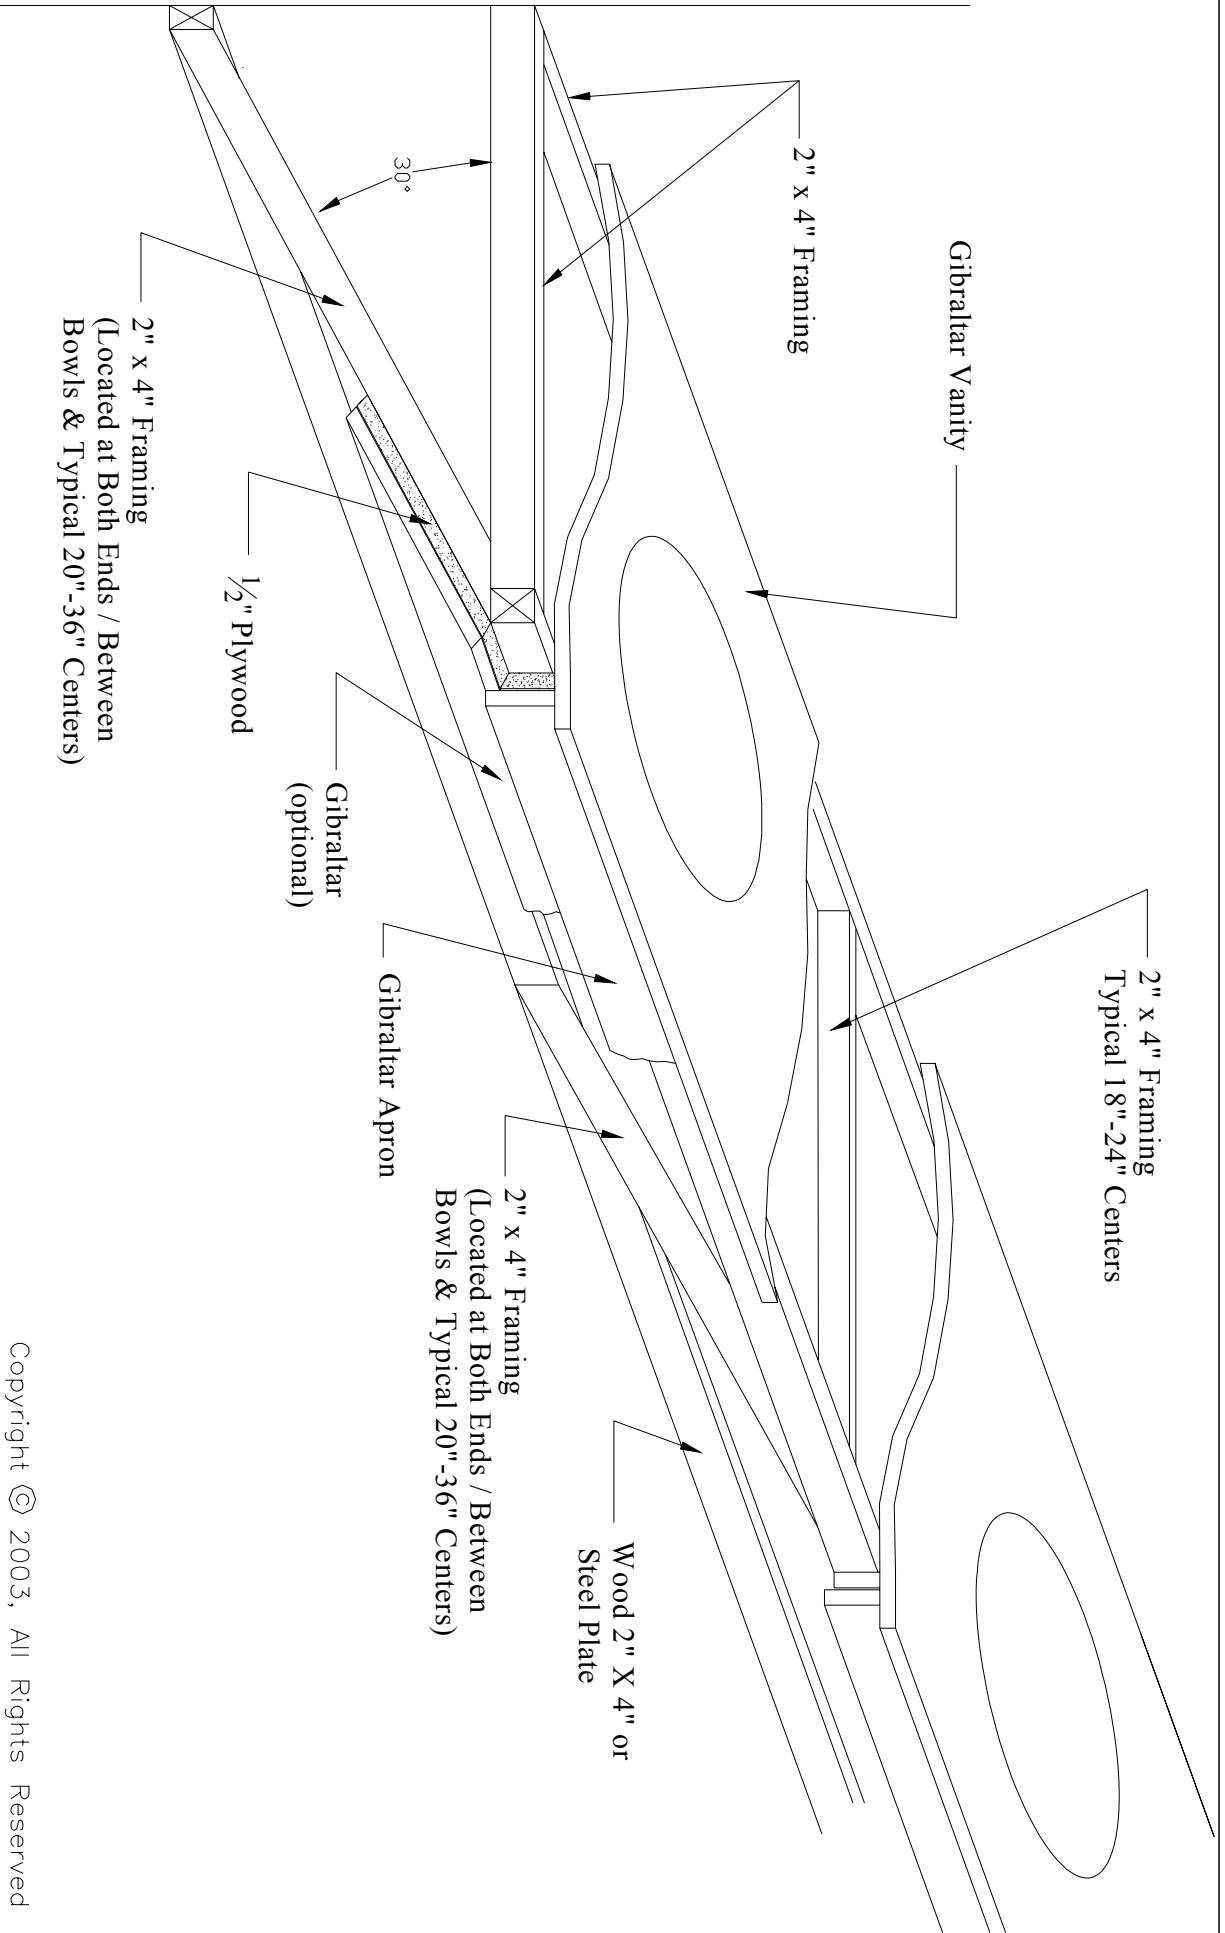

Copyright © 2003, All Rights Reserved



# Wilsonart® Solid Surface

Wilsonart International Inc.  
 2400 Wilson Place  
 P. O. Box 6110  
 Temple, TX 76503-6110

APAD FILE: Commercial Vanity Support
DEPT: SOLID SURFACE
DR: RWM
CKD:
APPR:

SHEET TITLE:
COMMERCIAL VANITY
WOOD SUPPORT

SCALE:
NTS
DATE:
06/01/03
DRAWING NO:
CVS-003