

Copyright © 2003, All Rights Reserved

 **Wilsonart® Solid Surface**

Wilsonart International Inc.
 2400 Wilson Place
 P. O. Box 6110
 Temple, TX 76503-6110

ACAD FILE: TP Pilaster Attachment Options .dwg

DEPT: Solid Surface

DR: RWM

CKD:

APPR:

SHEET TITLE:

TOILET PARTITION

CEILING HUNG

PILASTER ATTACHMENT OPTION

SCALE:


NTS

DATE:

09/01/03

DRAWING NO:

TPPAO-001

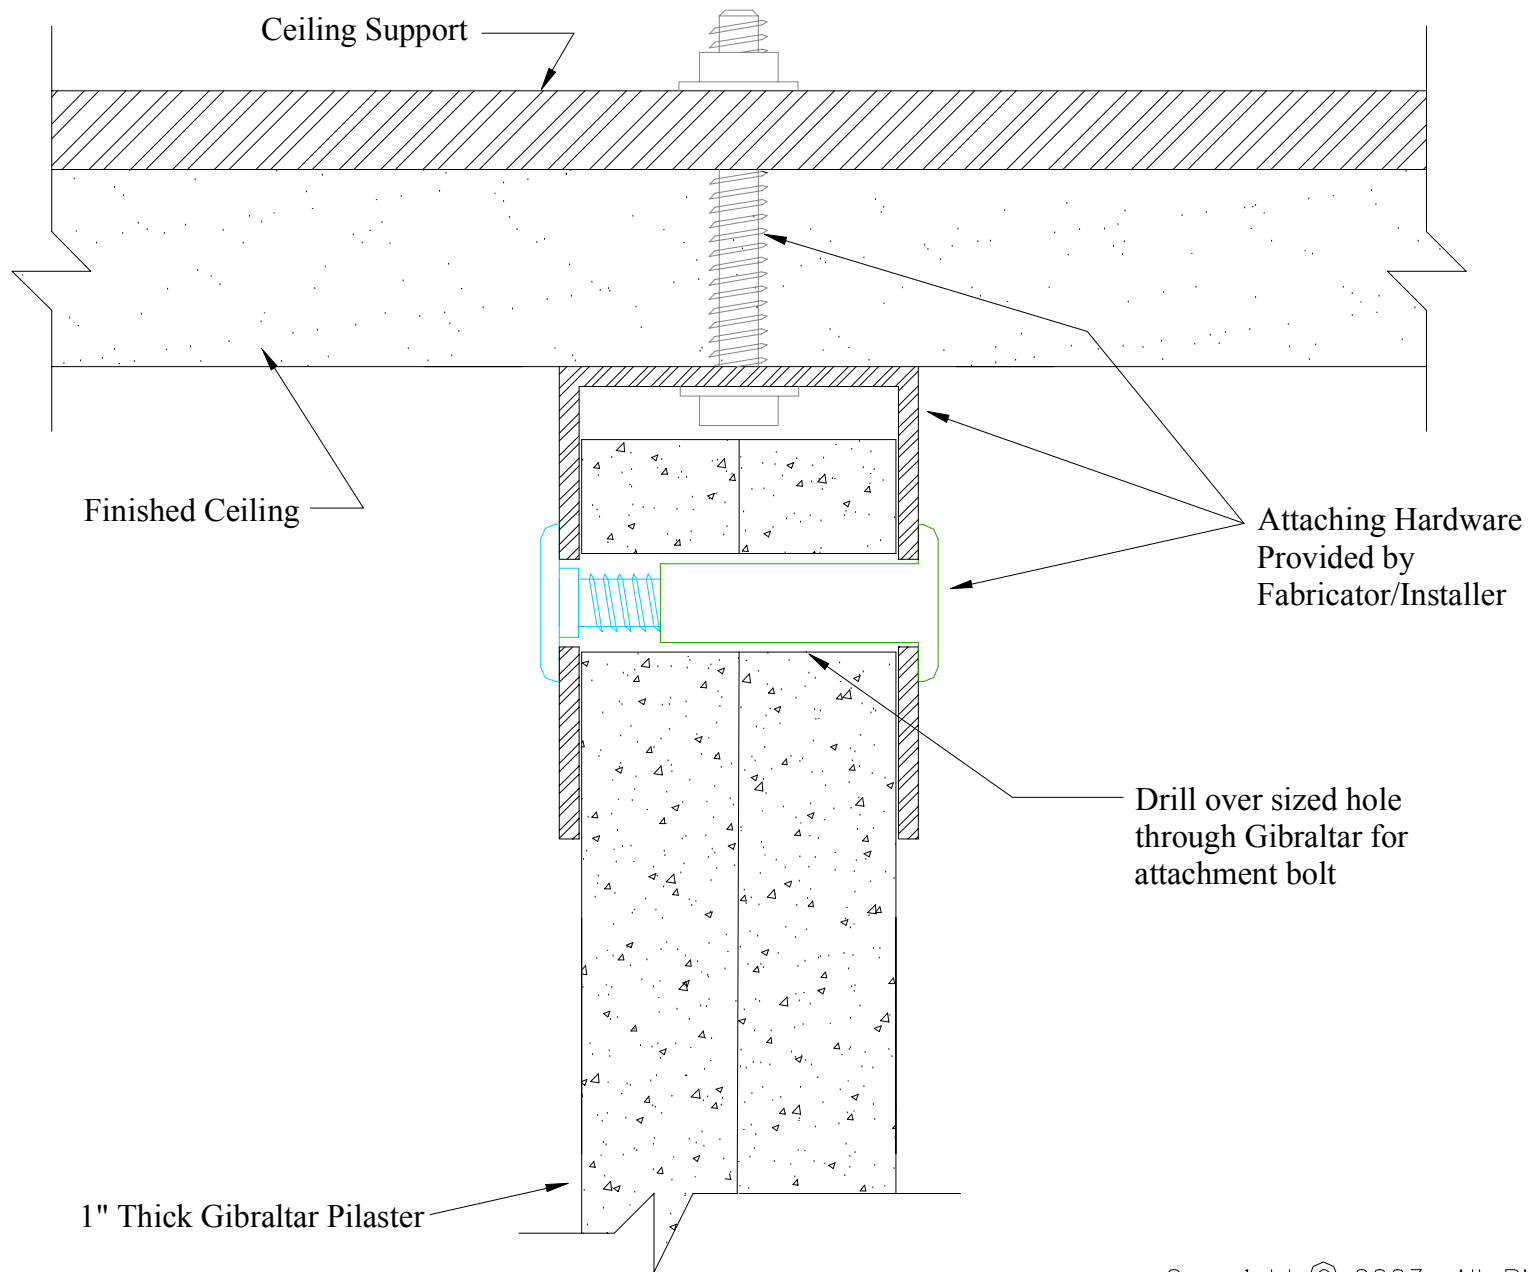

Copyright © 2003, All Rights Reserved


Wilsonart® Solid Surface

Wilsonart International Inc.
 2400 Wilson Place
 P. O. Box 6110
 Temple, TX 76503-6110

ACAD FILE: TP Pilaster Attachment Option.dwg
DEPT: Solid Surface
DR: RWM
CKD:
APPR:

SHEET TITLE:
TOILET PARTITION
CEILING HUNG
PILASTER ATTACHMENT OPTION

SCALE:
NTS
DATE:
09/01/03
DRAWING NO:
TPPAO-002

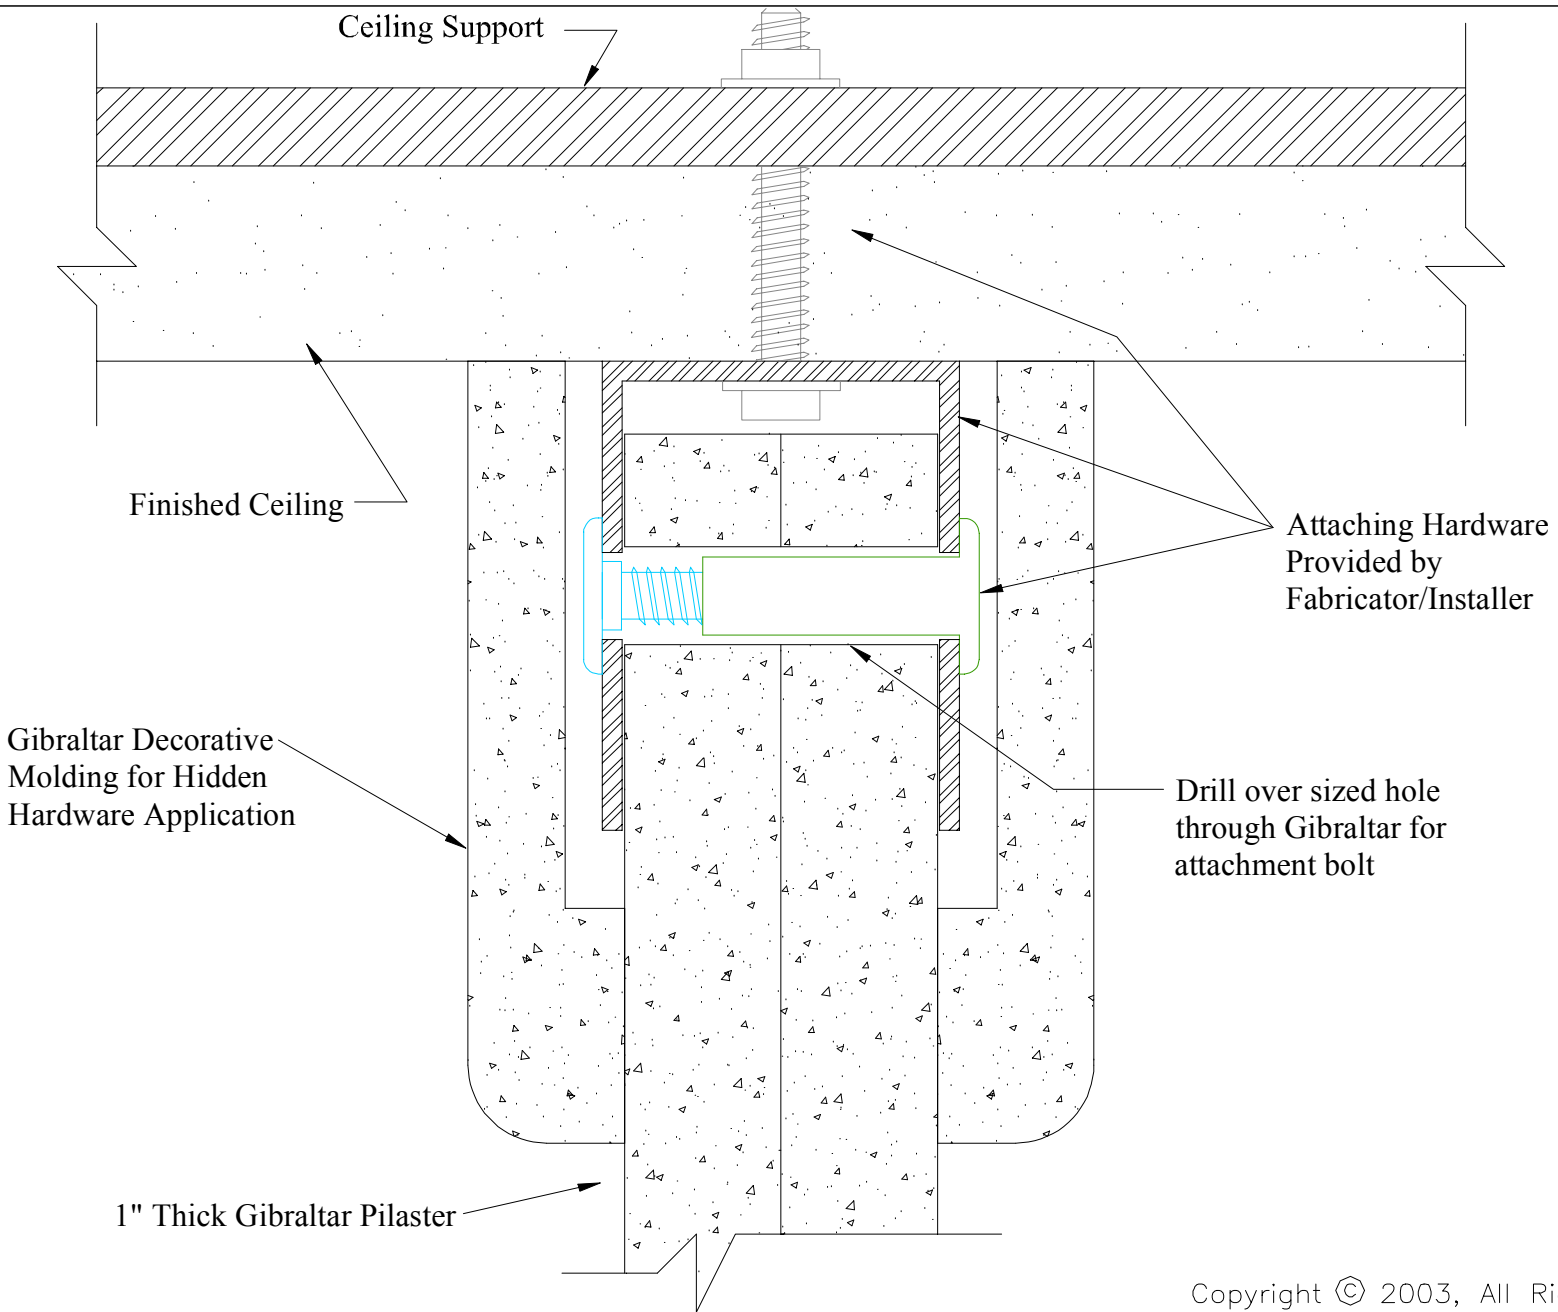

Copyright © 2003, All Rights Reserved


Wilsonart® Solid Surface

Wilsonart International Inc.
 2400 Wilson Place
 P. O. Box 6110
 Temple, TX 76503-6110

ACAD FILE: TP Pilaster Attachment Option.dwg
DEPT: Solid Surface
DR: RWM
CKD:
APPR:

SHEET TITLE:
TOILET PARTITION
CEILING HUNG
PILASTER ATTACHMENT OPTION

SCALE:
NTS
DATE:
09/01/03
DRAWING NO:
TPPA0-003

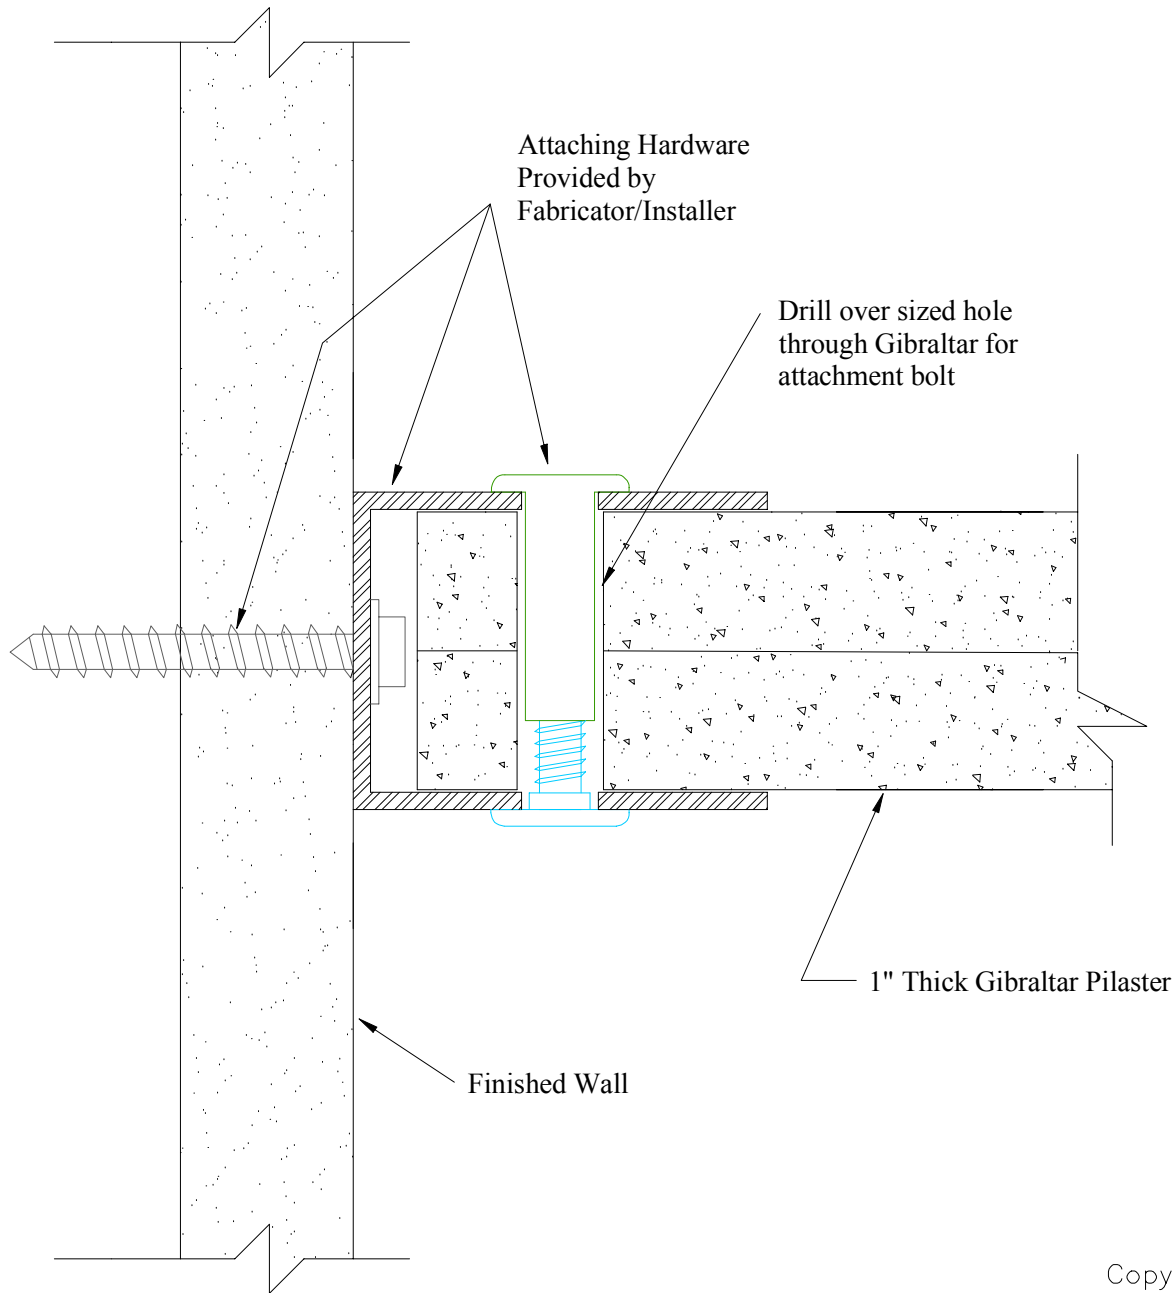

Copyright © 2003, All Rights Reserved


 **Wilsonart® Solid Surface**

Wilsonart International Inc.
 2400 Wilson Place
 P. O. Box 6110
 Temple, TX 76503-6110

ACAD FILE: TP Pilaster Attachment Option.dwg
DEPT: Solid Surface
DR: RWM
CKD:
APPR:

SHEET TITLE:
TOILET PARTITION
WALL MOUNT
PILASTER ATTACHMENT OPTION

SCALE:
NTS
DATE:
09/01/03
DRAWING NO:
TPPAO-004

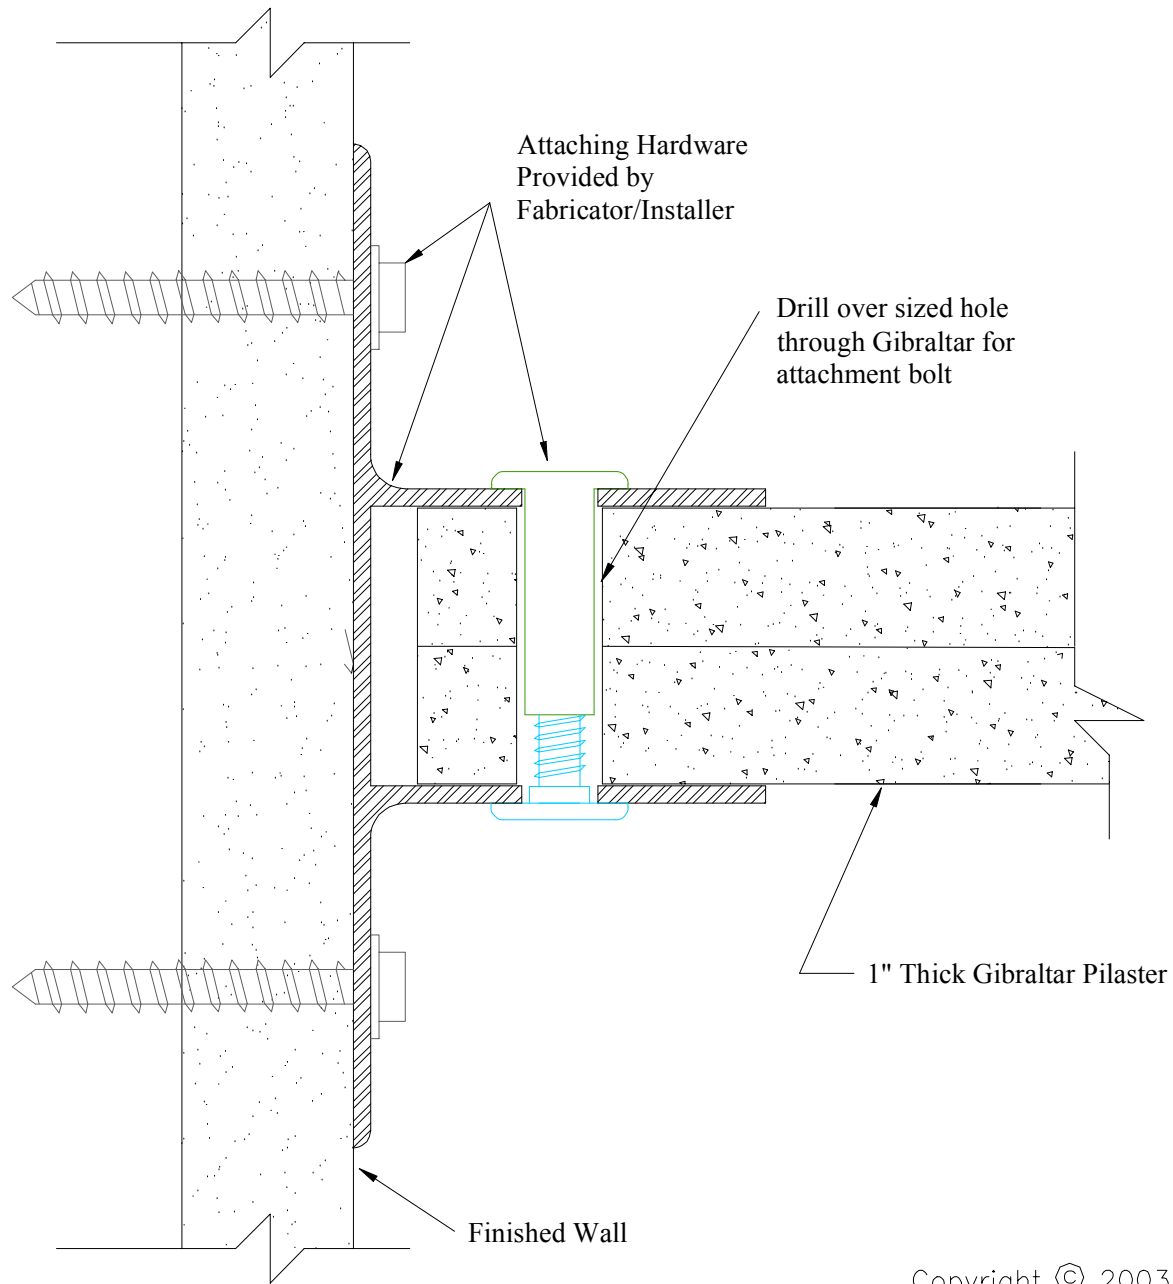

Copyright © 2003, All Rights Reserved


 **Wilsonart® Solid Surface**

Wilsonart International Inc.
 2400 Wilson Place
 P. O. Box 6110
 Temple, TX 76503-6110

ACAD FILE: TP Pilaster Attachment Option.dwg
DEPT: Solid Surface
DR: RWM
CKD:
APPR:

SHEET TITLE:
TOILET PARTITION WALL MOUNT PILASTER ATTACHMENT OPTION

SCALE: NTS
DATE: 09/01/03
DRAWING NO: TPPAO-005

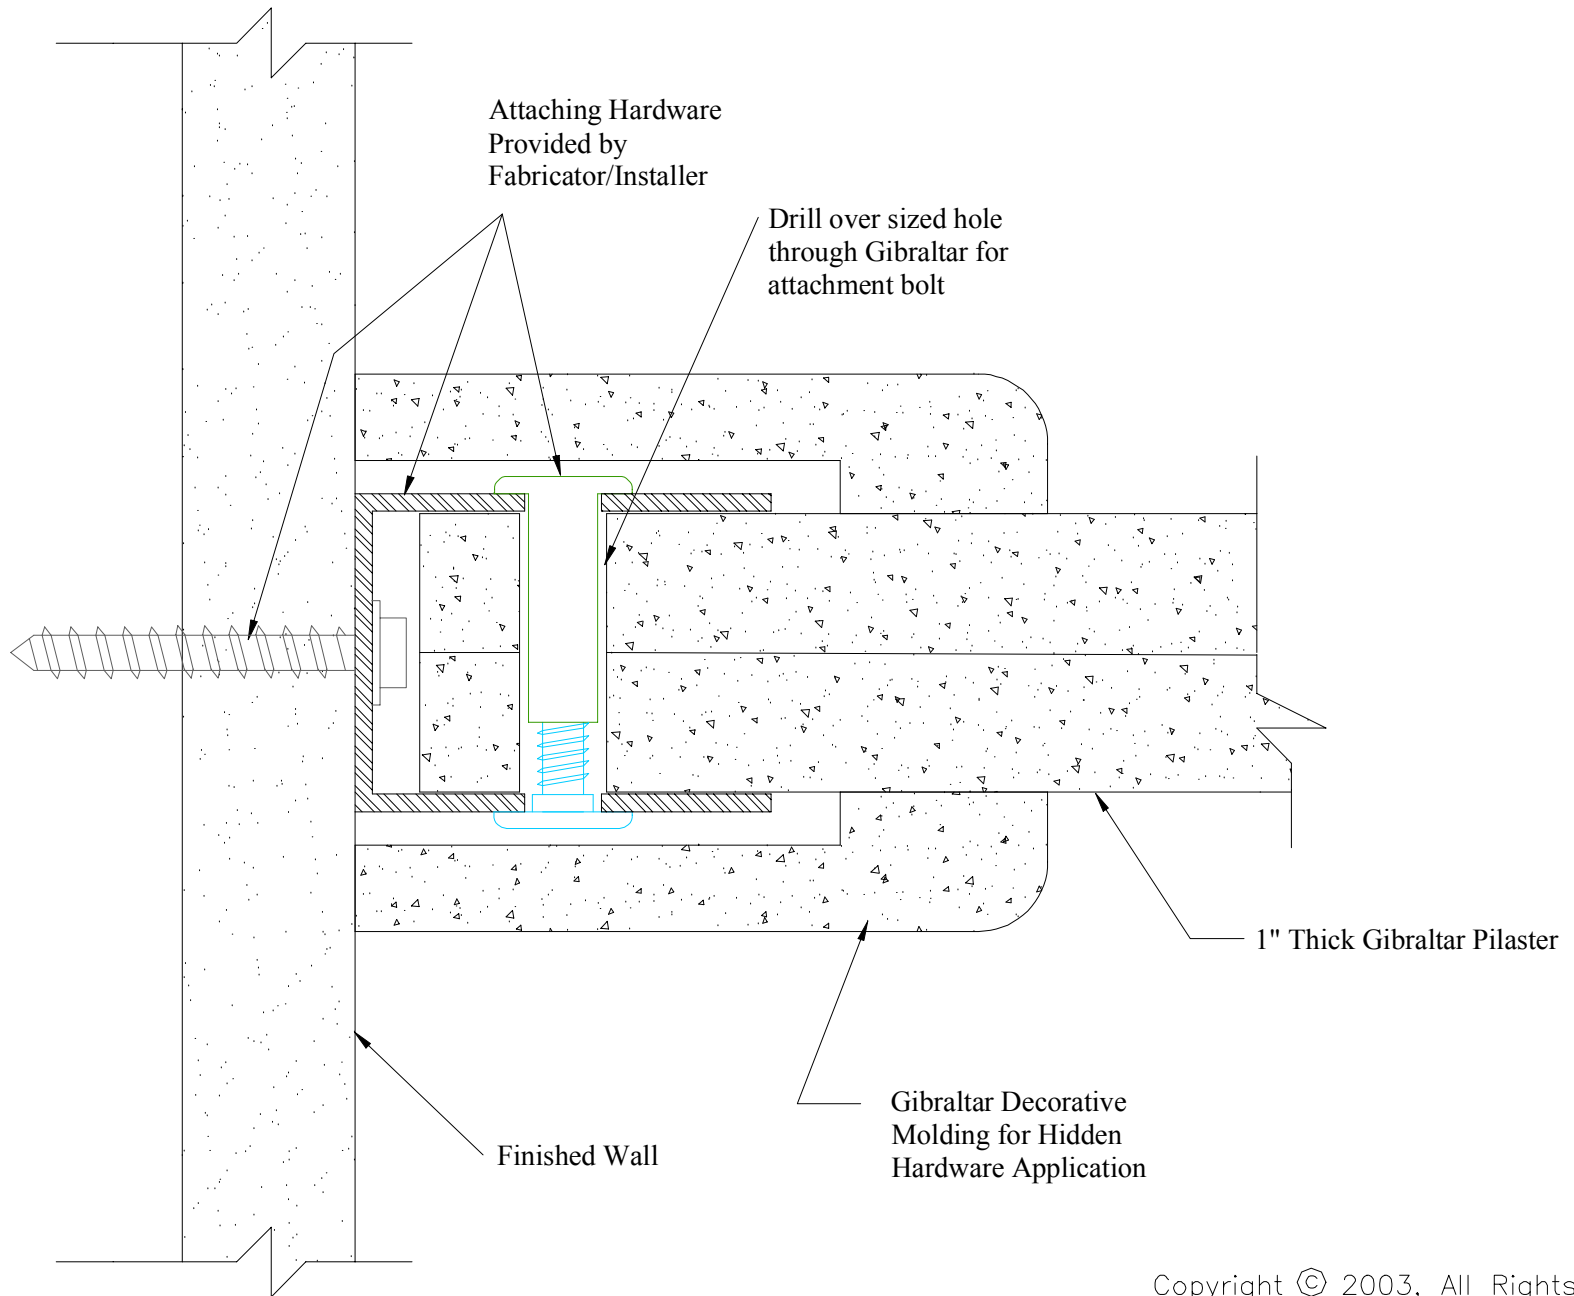

Copyright © 2003, All Rights Reserved

 **Wilsonart® Solid Surface**

Wilsonart International Inc.
 2400 Wilson Place
 P. O. Box 6110
 Temple, TX 76503-6110

ACAD FILE: TP Pilaster Attachment Option.dwg

DEPT: Solid Surface

DR: RWM

CKD:

APPR:

SHEET TITLE:

TOILET PARTITION
 WALL MOUNT
 PILASTER ATTACHMENT OPTION

SCALE:

NTS

DATE:

09/01/03

DRAWING NO:

TPPAO-006