


Porter Cable 5 3/4" Router Base
with 1" Router Bit

Straight Edge Offset

9/16" Rabbett = 2 15/16" Offset

1 1/16" Rabbett = 3 7/16" Offset

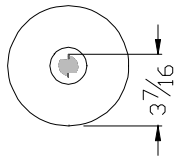


Porter Cable 5 3/4" Router Base
with 1/8" Router Bit

Straight Edge Offset

9/16" Rabbett = 2 7/8" Offset

1 1/16" Rabbett = 3 3/8" Offset

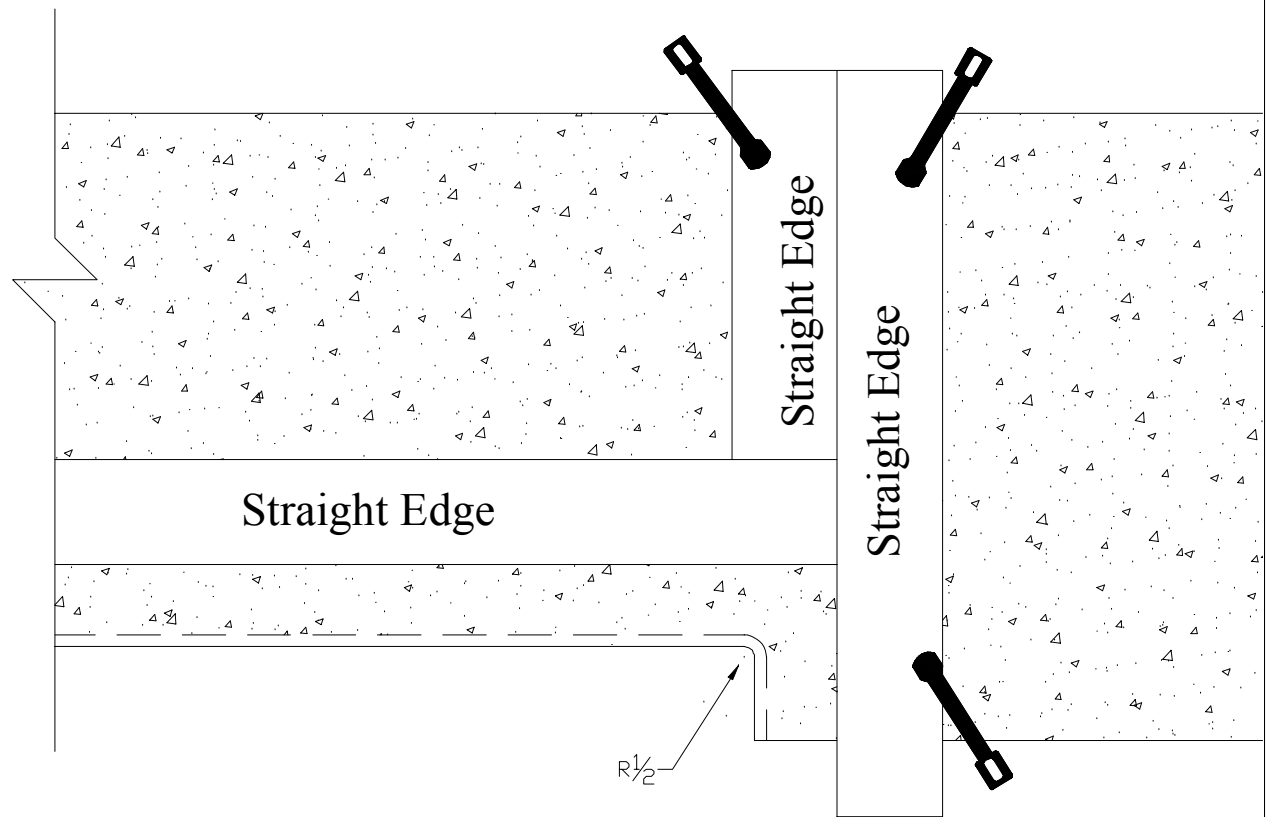

All Offsets are from Edge of Gibraltar Panel

Copyright © 2003, All Rights Reserved

 **Wilsonart® Solid Surface**

Wilsonart International Inc.
2400 Wilson Place
P. O. Box 6110
Temple, TX 76503-6110

ACAD FILE: Str. Edge Offset.dwg

DEPT: SOLID SURFACE

DR: RWM

CKD:

APPR:

SHEET TITLE:

STRAIGHT EDGE OFFSET
REBATED VERTICAL EDGE
OFFSET SEAM OPTION

SCALE:


NTS

DATE:

06/01/03

DRAWING NO:

RVEO-001

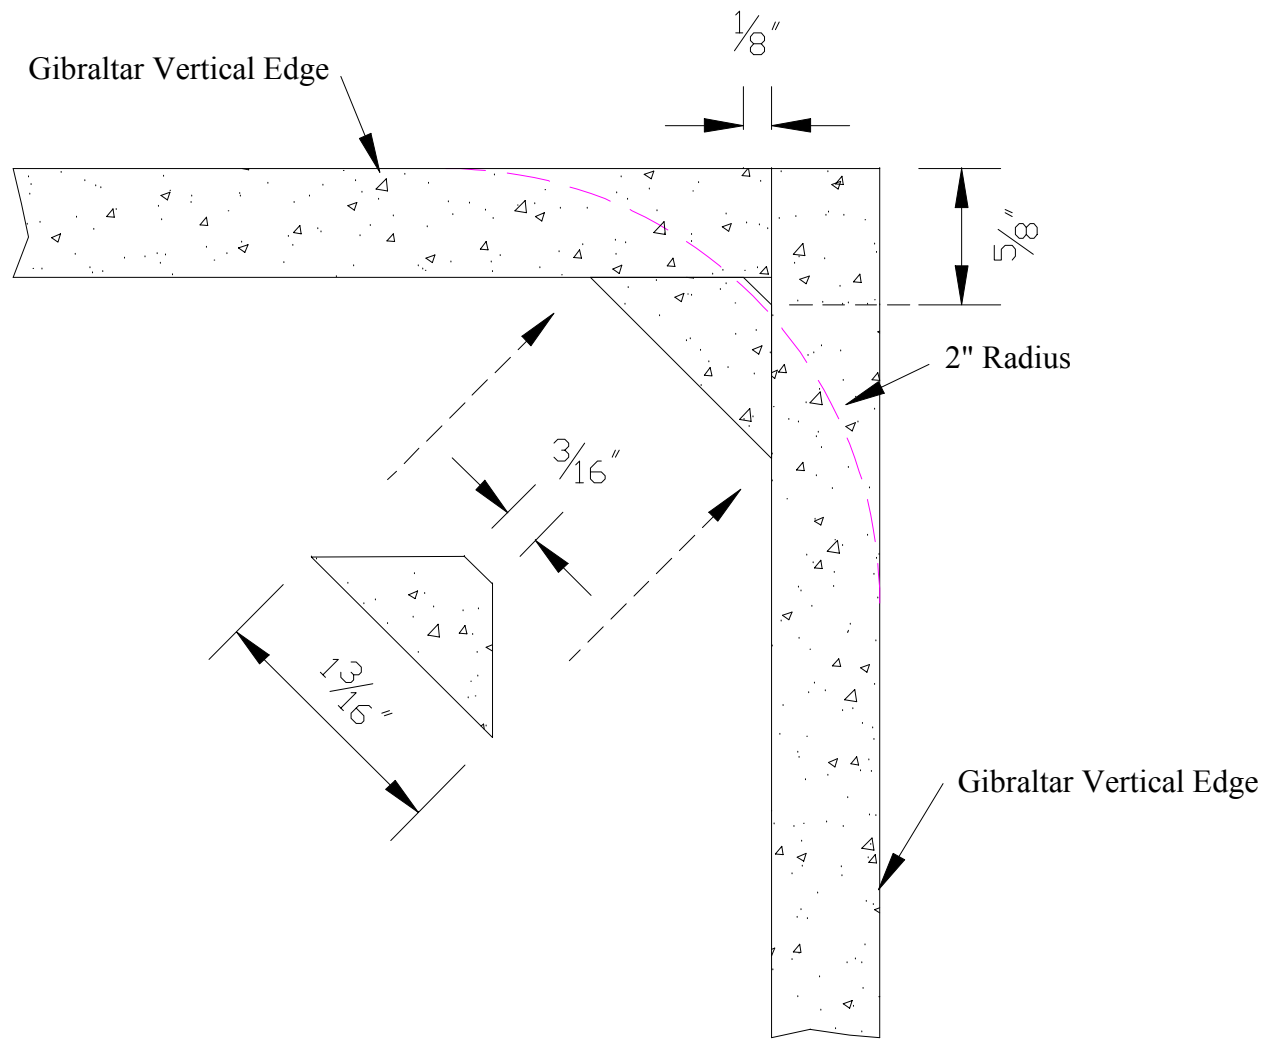

Copyright © 2003, All Rights Reserved


 **Wilsonart® Solid Surface**

Wilsonart International Inc.
 2400 Wilson Place
 P. O. Box 6110
 Temple, TX 76503-6110

ACAD FILE: Edge Fab Techniques.dwg
DEPT: SOLID SURFACE
DR: RWM
CKD:
APPR:

SHEET TITLE:
 2" OUTSIDE CORNER RADIUS
 VERTICAL / REBATED VERTICAL
 EDGE TECHNIQUE

SCALE: NTS
DATE: 06/01/03
DRAWING NO: EFTO-001

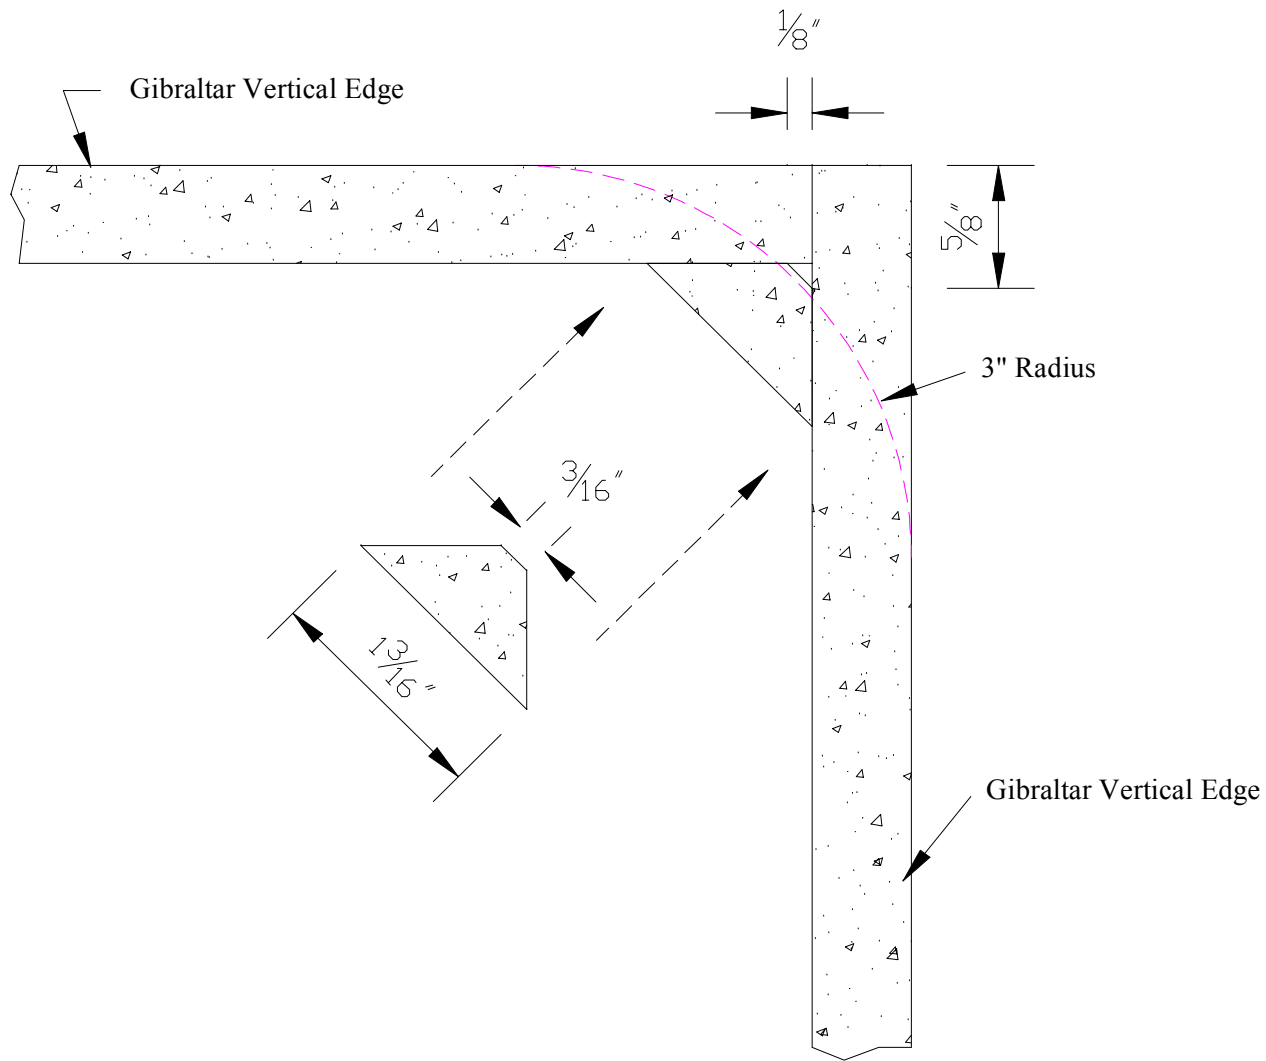

Copyright © 2003, All Rights Reserved


 **Wilsonart® Solid Surface**

Wilsonart International Inc.
 2400 Wilson Place
 P. O. Box 6110
 Temple, TX 76503-6110

ACAD FILE: Fab Techniques.dwg
DEPT: SOLID SURFACE
DR: RWM
CKD:
APPR:

SHEET TITLE:
3' OUTSIDE CORNER RADIUS VERTICAL / REBATED VERTICAL EDGE TECHNIQUE

SCALE: NTS
DATE: 06/01/03
DRAWING NO: EFTO-002

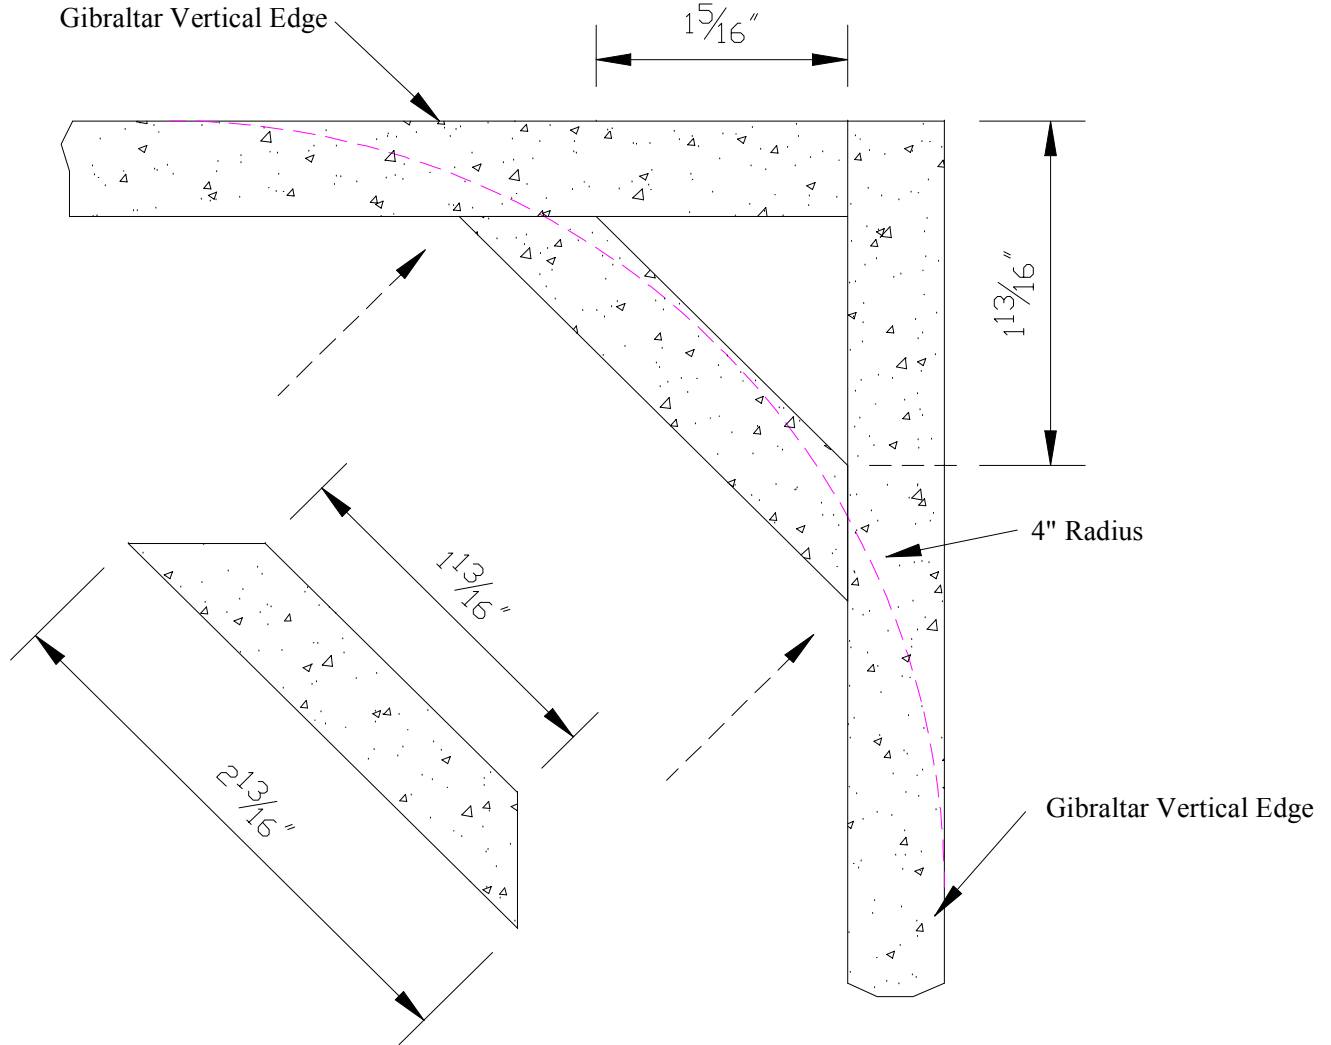

Copyright © 2003, All Rights Reserved


 **Wilsonart® Solid Surface**

Wilsonart International Inc.
 2400 Wilson Place
 P. O. Box 6110
 Temple, TX 76503-6110

ACAD FILE: Fab_Technique.dwg
DEPT: SOLID SURFACE
DR: RWM
CKD:
APPR:

SHEET TITLE:
4" OUTSIDE CORNER RADIUS
VERTICAL / REBATED VERTICAL
EDGE TECHNIQUE

SCALE:
NTS
DATE:
06/01/03
DRAWING NO:
EFTO-003

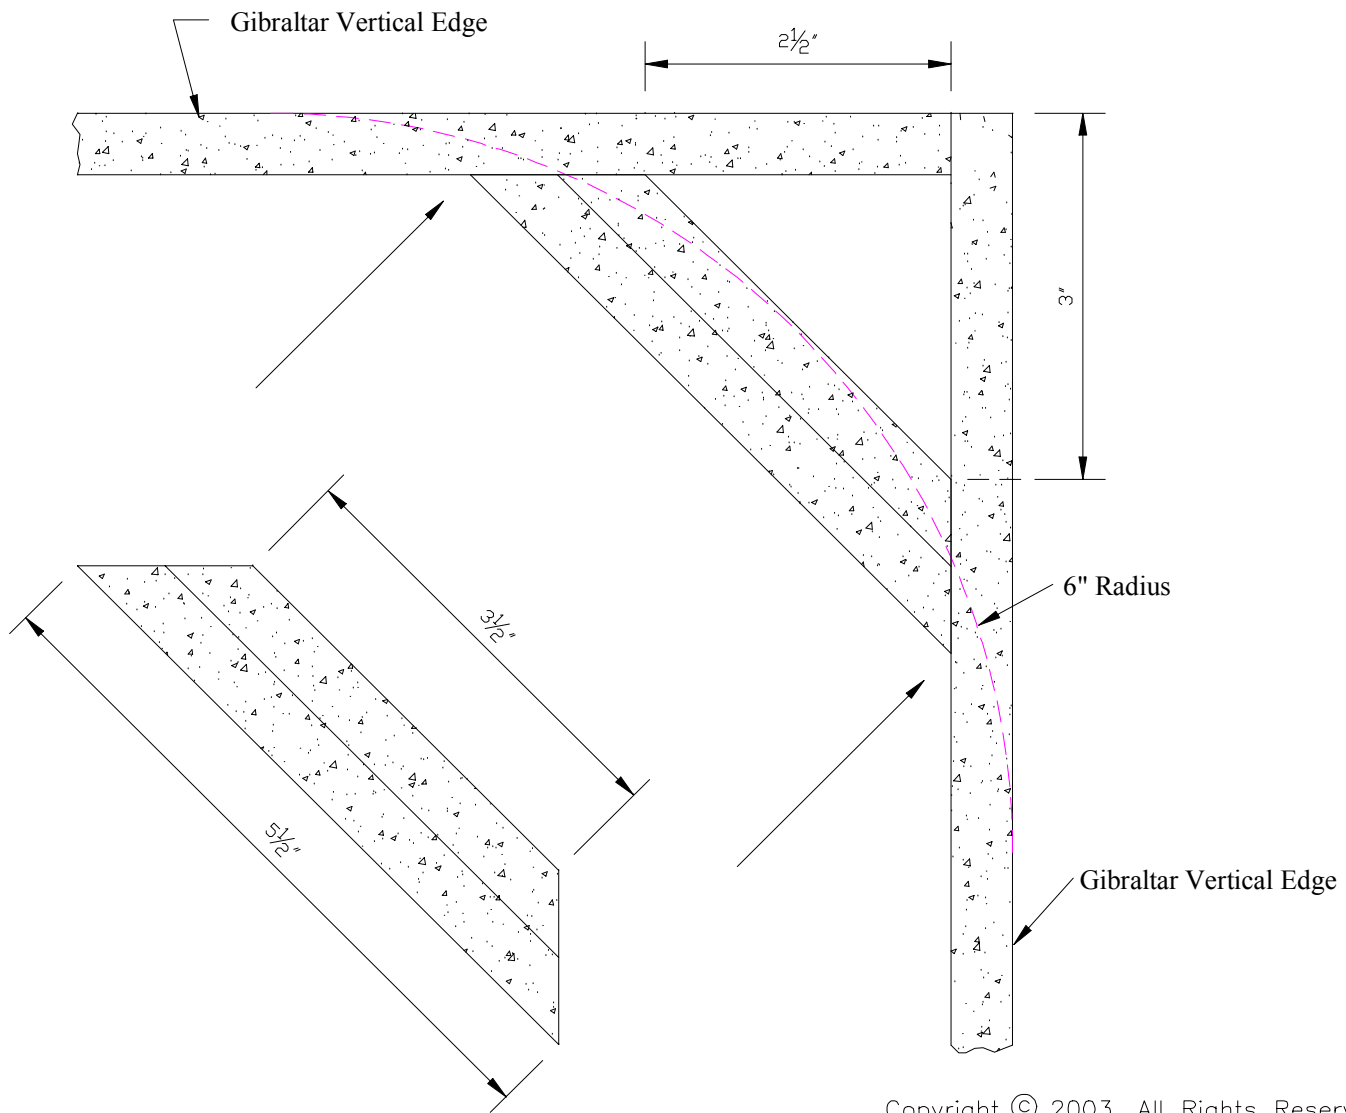

Copyright © 2003, All Rights Reserved


 **Wilsonart® Solid Surface**

Wilsonart International Inc.
2400 Wilson Place
P. O. Box 6110
Temple, TX 76503-6110

ACAD FILE: Fab Technique.dwg
DEPT: SOLID SURFACE
DR: RWM
CKD:
APPR:

SHEET TITLE:
6" OUTSIDE CORNER RADIUS VERTICAL / REBATED VERTICAL EDGE TECHNIQUE

SCALE: NTS
DATE: 06/01/03
DRAWING NO: EFTO-004

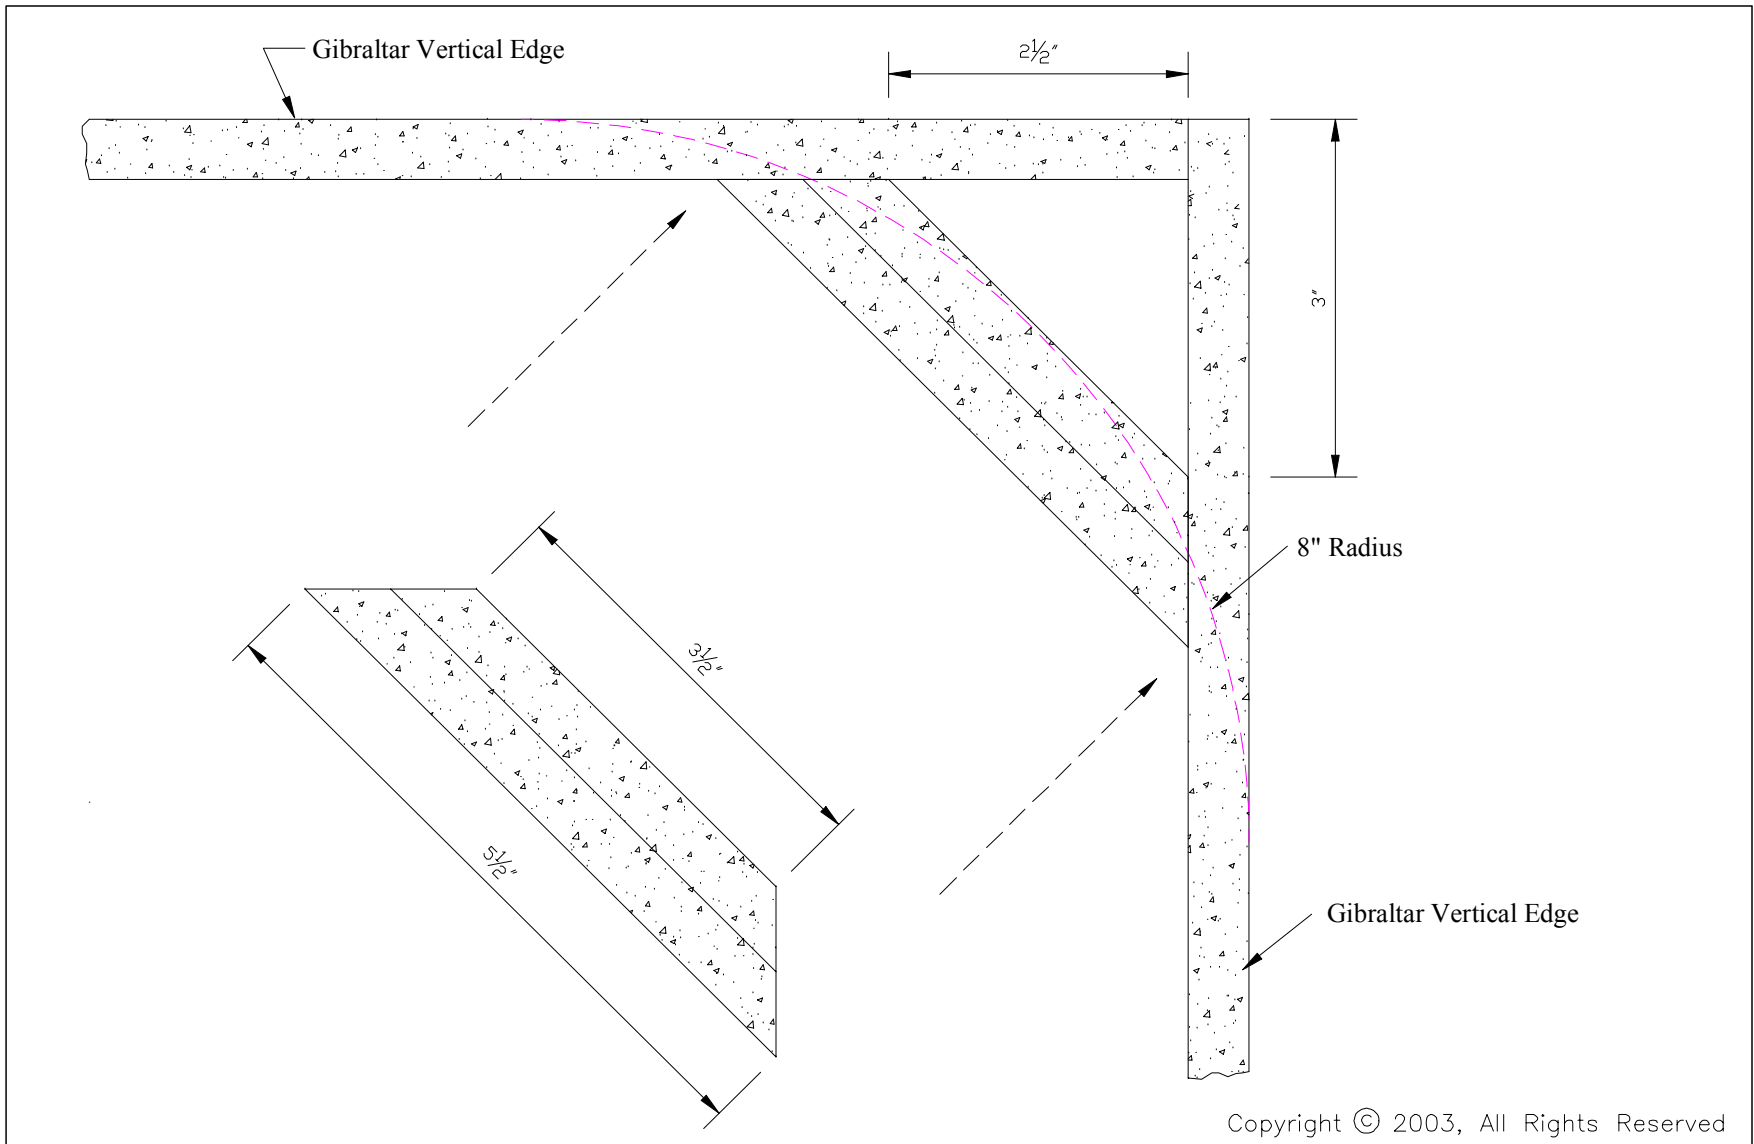

Copyright © 2003, All Rights Reserved


 **Wilsonart® Solid Surface**

Wilsonart International Inc.
 2400 Wilson Place
 P. O. Box 6110
 Temple, TX 76503-6110


ACAD FILE: Fab Techniueq.dwg
DEPT: SOLID SURFACE
DR: RWM
CKD:
APPR:


SHEET TITLE:
8" OUTSIDE CORNER RADIUS
VERTICAL / REBATED VERTICAL
EDGE TECHNIQUE

SCALE:
NTS
DATE:
06/01/03
DRAWING NO:
EFTO-005

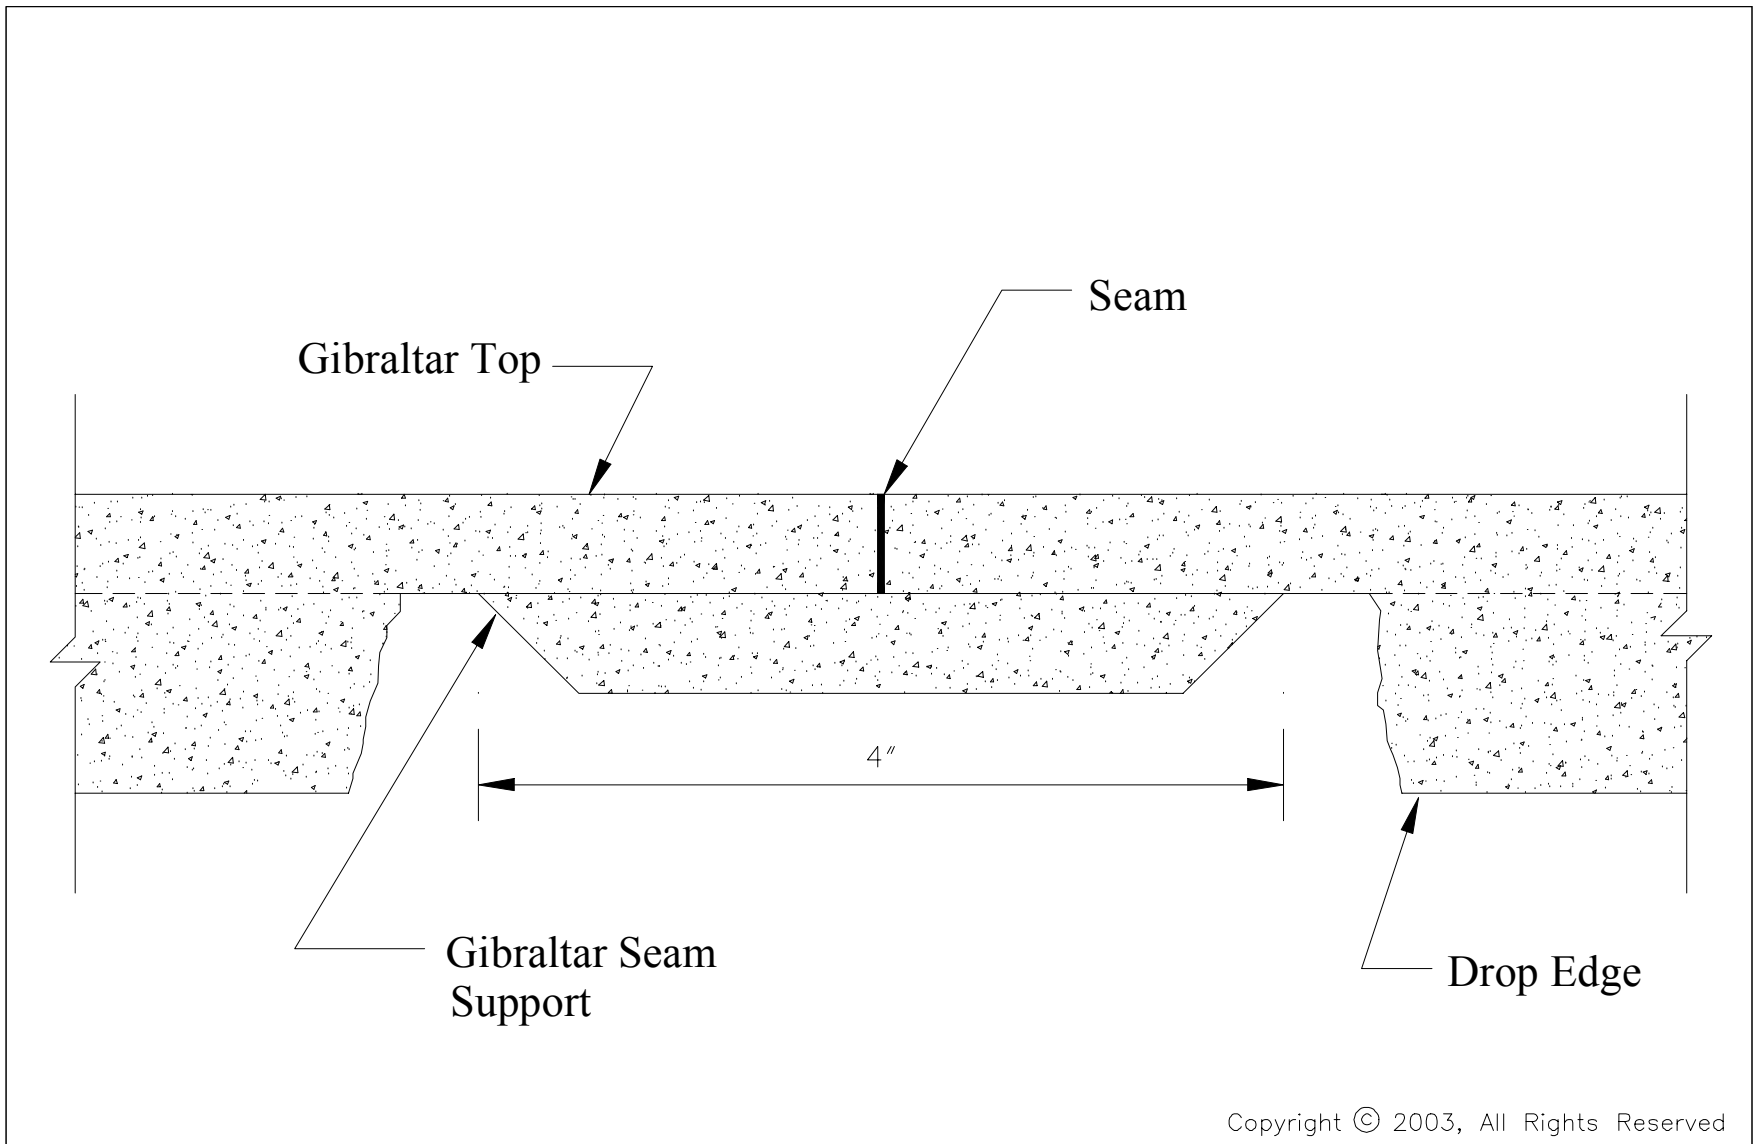

Copyright © 2003, All Rights Reserved

 Wilsonart® Solid Surface Wilsonart International Inc. 2400 Wilson Place P. O. Box 6110 Temple, TX 76503-6110	ACAD FILE: Fab Technique.dwg	SHEET TITLE: GIBRALTAR SEAM SUPPORT SEAM BLOCK OPTION	SCALE: NTS
	DEPT: SOLID SURFACE		DATE: 06/01/03
	DR: RWM		DRAWING NO: FTSS-001
	CKD:		
	APPR:		

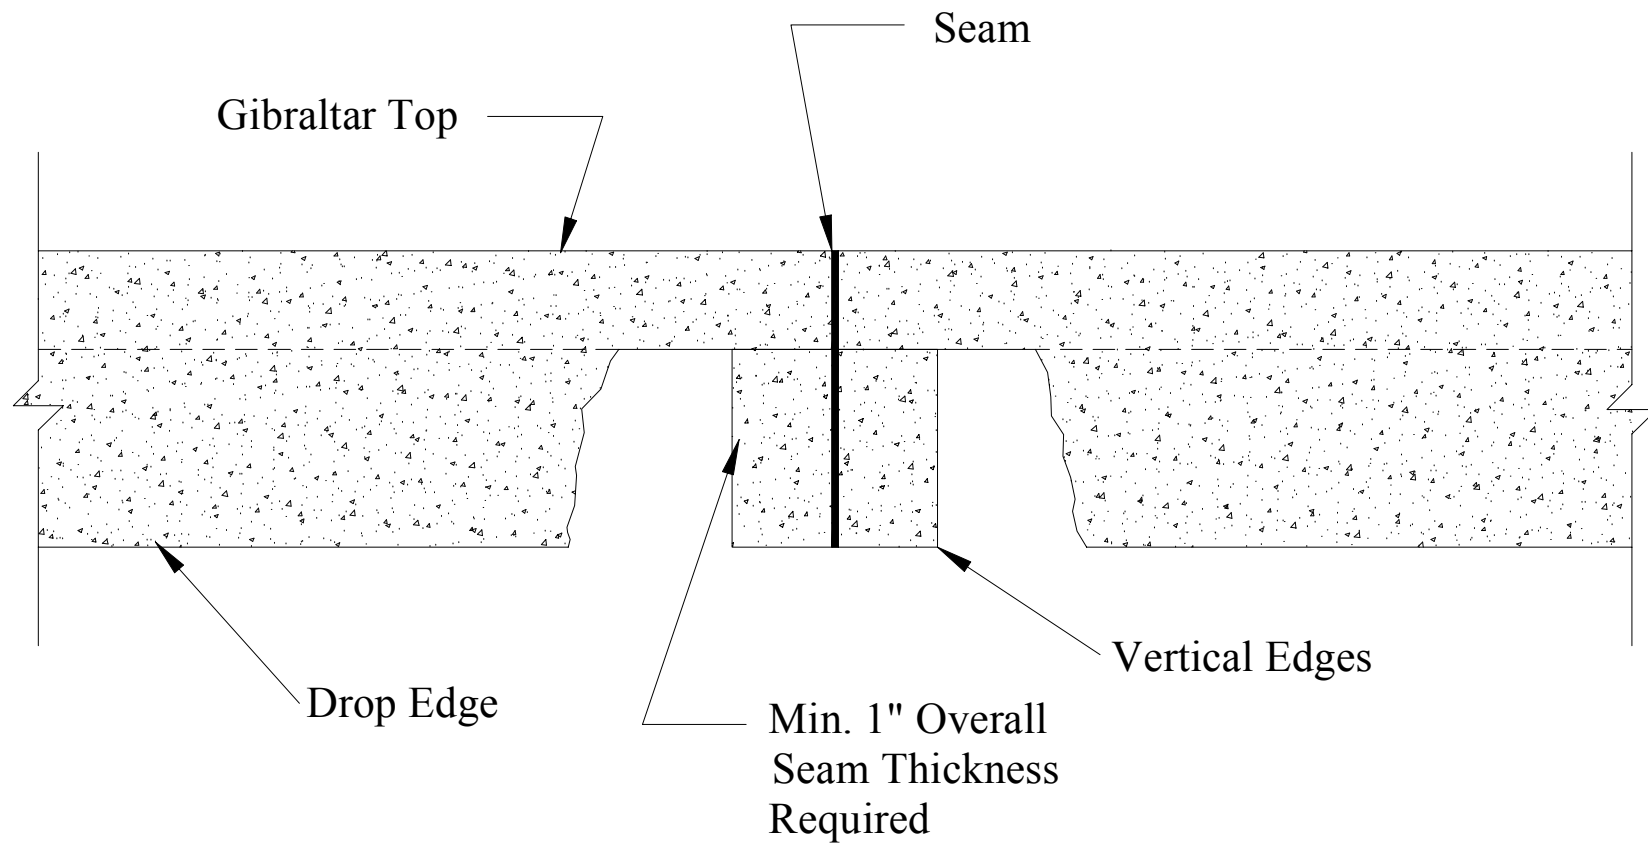

Copyright © 2003, All Rights Reserved



Wilsonart® Solid Surface

Wilsonart International Inc.
 2400 Wilson Place
 P. O. Box 6110
 Temple, TX 76503-6110

ACAD FILE: Fab Technique.dwg
DEPT: SOLID SURFACE
DR: RWM
CKD:
APPR:

SHEET TITLE:
PT SEAM OPTION

SCALE: NTS
DATE: 06/01/03
DRAWING NO: FTSS-003