

Wilsonart® Solid Surface


Wilsonart International Inc.
 2400 Wilson Place
 P. O. Box 6110
 Temple, TX 76503-6110

Copyright © 2003, All Rights Reserved

ACAD FILE: TP Center Divider Attachment Option.dwg
DEPT: Solid Surface
DR: RWM
CKD:
APPR:

SHEET TITLE:	CENTER DIVIDER/END PANEL WALL ATTACHMENT OPTION
TOILET PARTITION	

SCALE: NTS	DRAWING NO: TP/CD-001
DATE: 09/01/03	

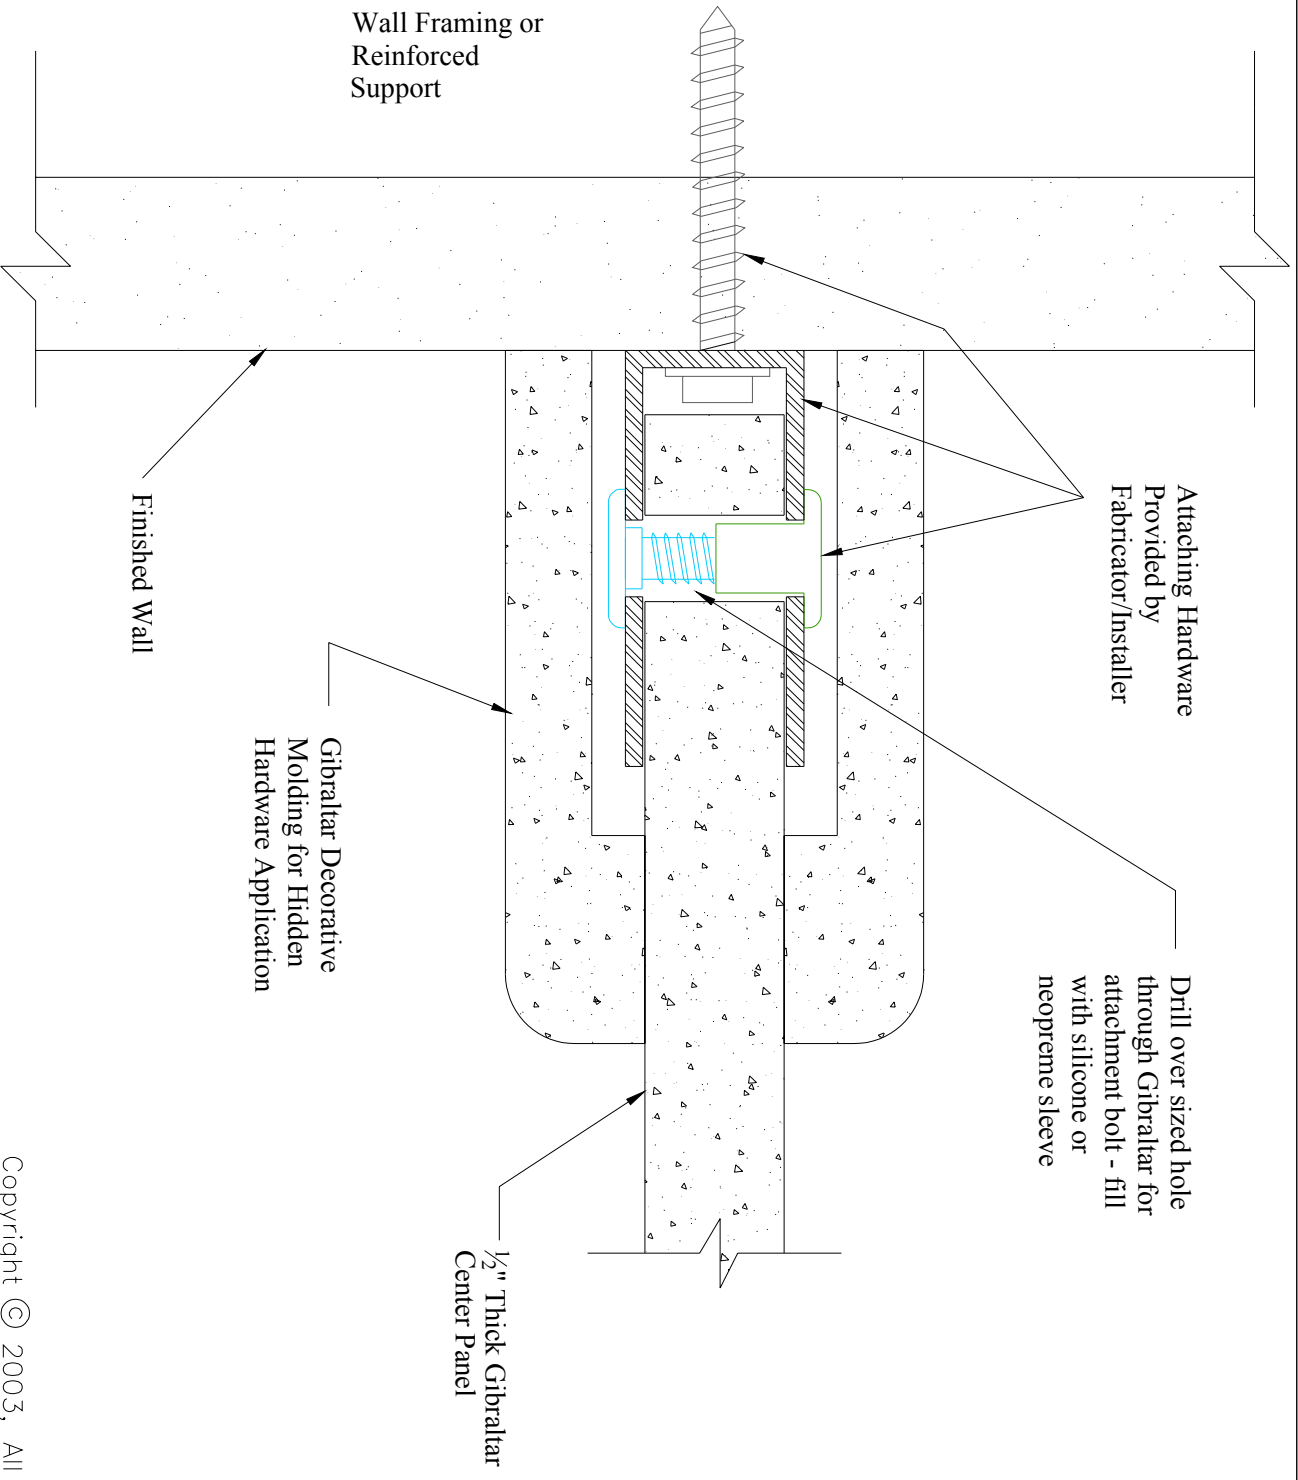

Attaching Hardware
Provided by
Fabricator/Installer

Drill over sized hole
through Gibraltar for
attachment bolt - fill
with silicone or
neoprene sleeve

1/2" Thick Gibraltar
Center Panel

Gibraltar Decorative
Molding for Hidden
Hardware Application

Finished Wall

Wall Framing or
Reinforced
Support




Wilsonart® Solid Surface

Wilsonart International Inc.
2400 Wilson Place
P. O. Box 6110
Temple, TX 76503-6110

Copyright © 2003, All Rights Reserved

ACAD FILE: TP Center Divider Attachment Option.dwg	SHEET TITLE:	SCALE:
DEPT: Solid Surface	TOILET PARTITION	NTS
DR: RWM	CENTER DIVIDER/END PANEL	DATE:
CKD:	WALL ATTACHMENT OPTION	09/01/03
APPR:		DRAWING NO:
		TPCD-002

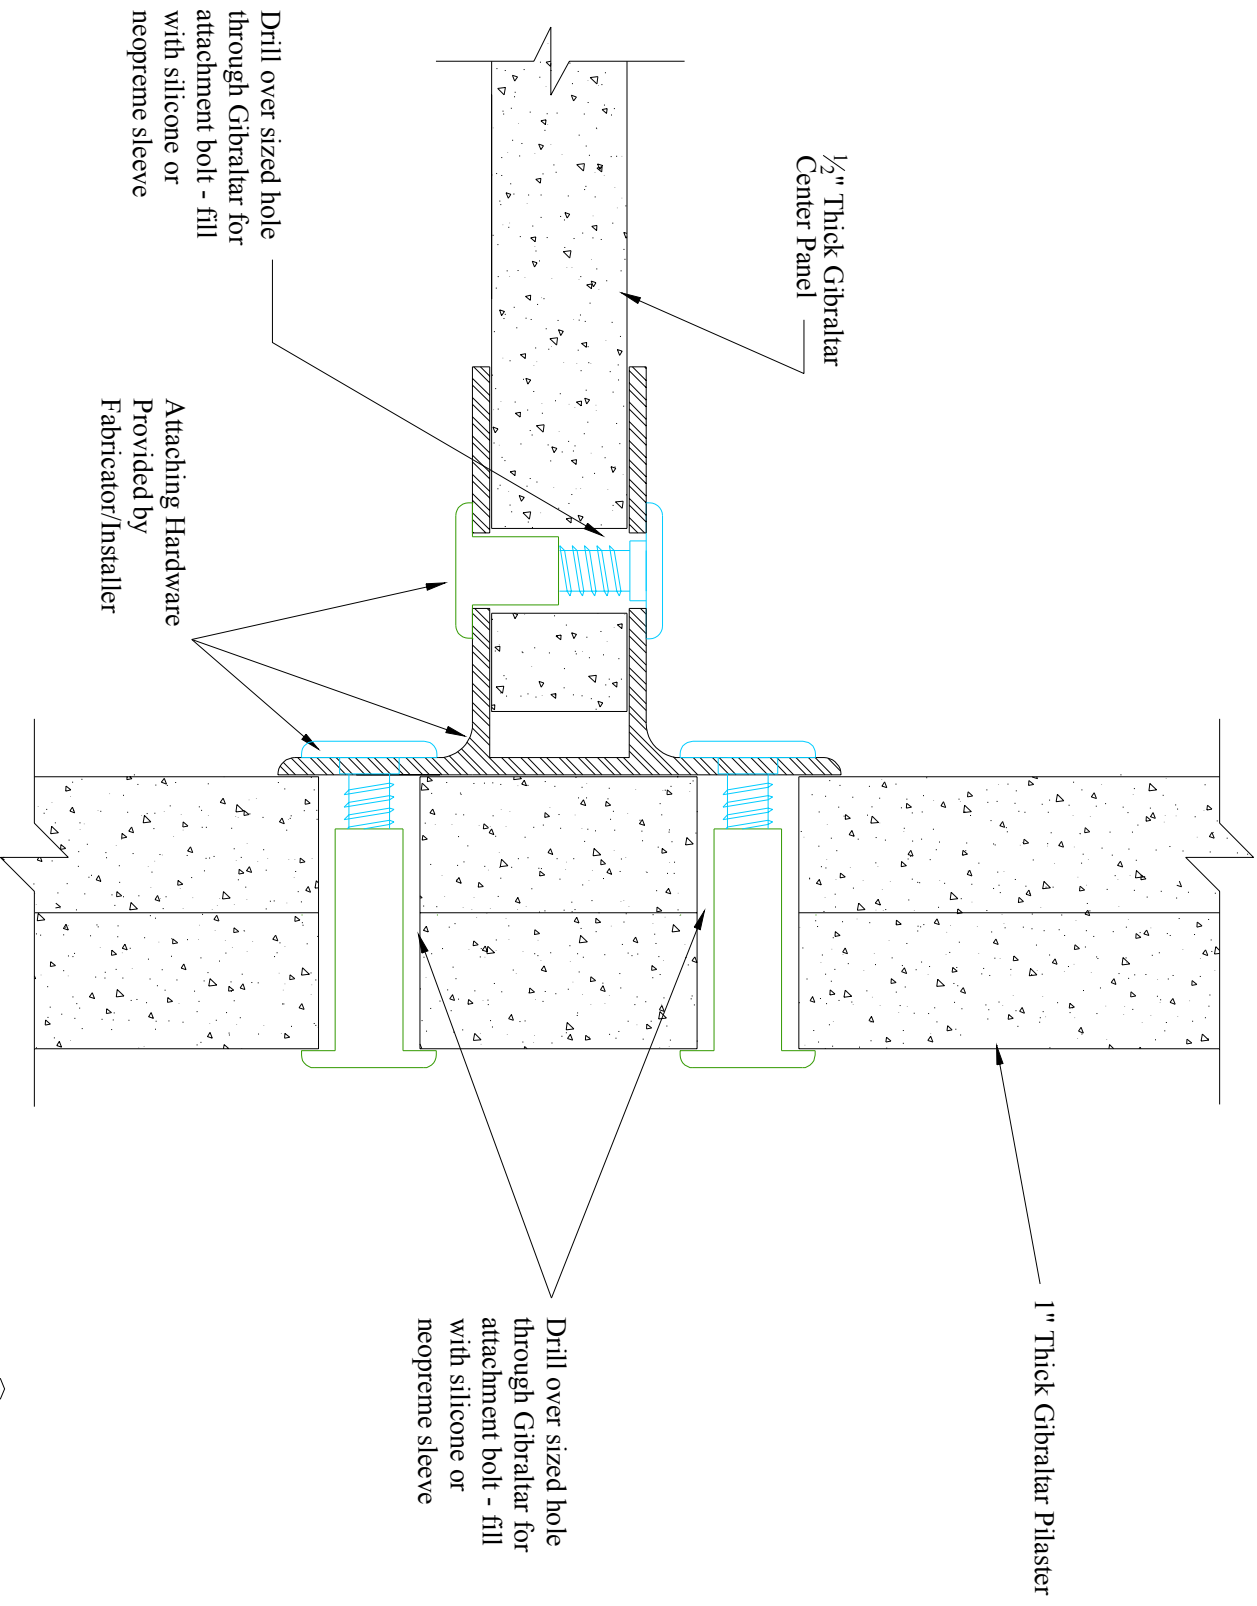

Copyright © 2003, All Rights Reserved




Wilsonart® Solid Surface

Wilsonart International Inc.
 2400 Wilson Place
 P. O. Box 6110
 Temple, TX 76503-6110

ADD FILE: Ceiling Hung TP.dwg
DEPT: Solid Surface
DR: RWM
CKD:
APPR:

SHEET TITLE:	PILASTER ATTACHMENT OPTION
TOILET PARTITION	
CENTER DIVIDER	

SCALE:	NTS
DATE:	09/01/03
DRAWING NO:	TPCD-003

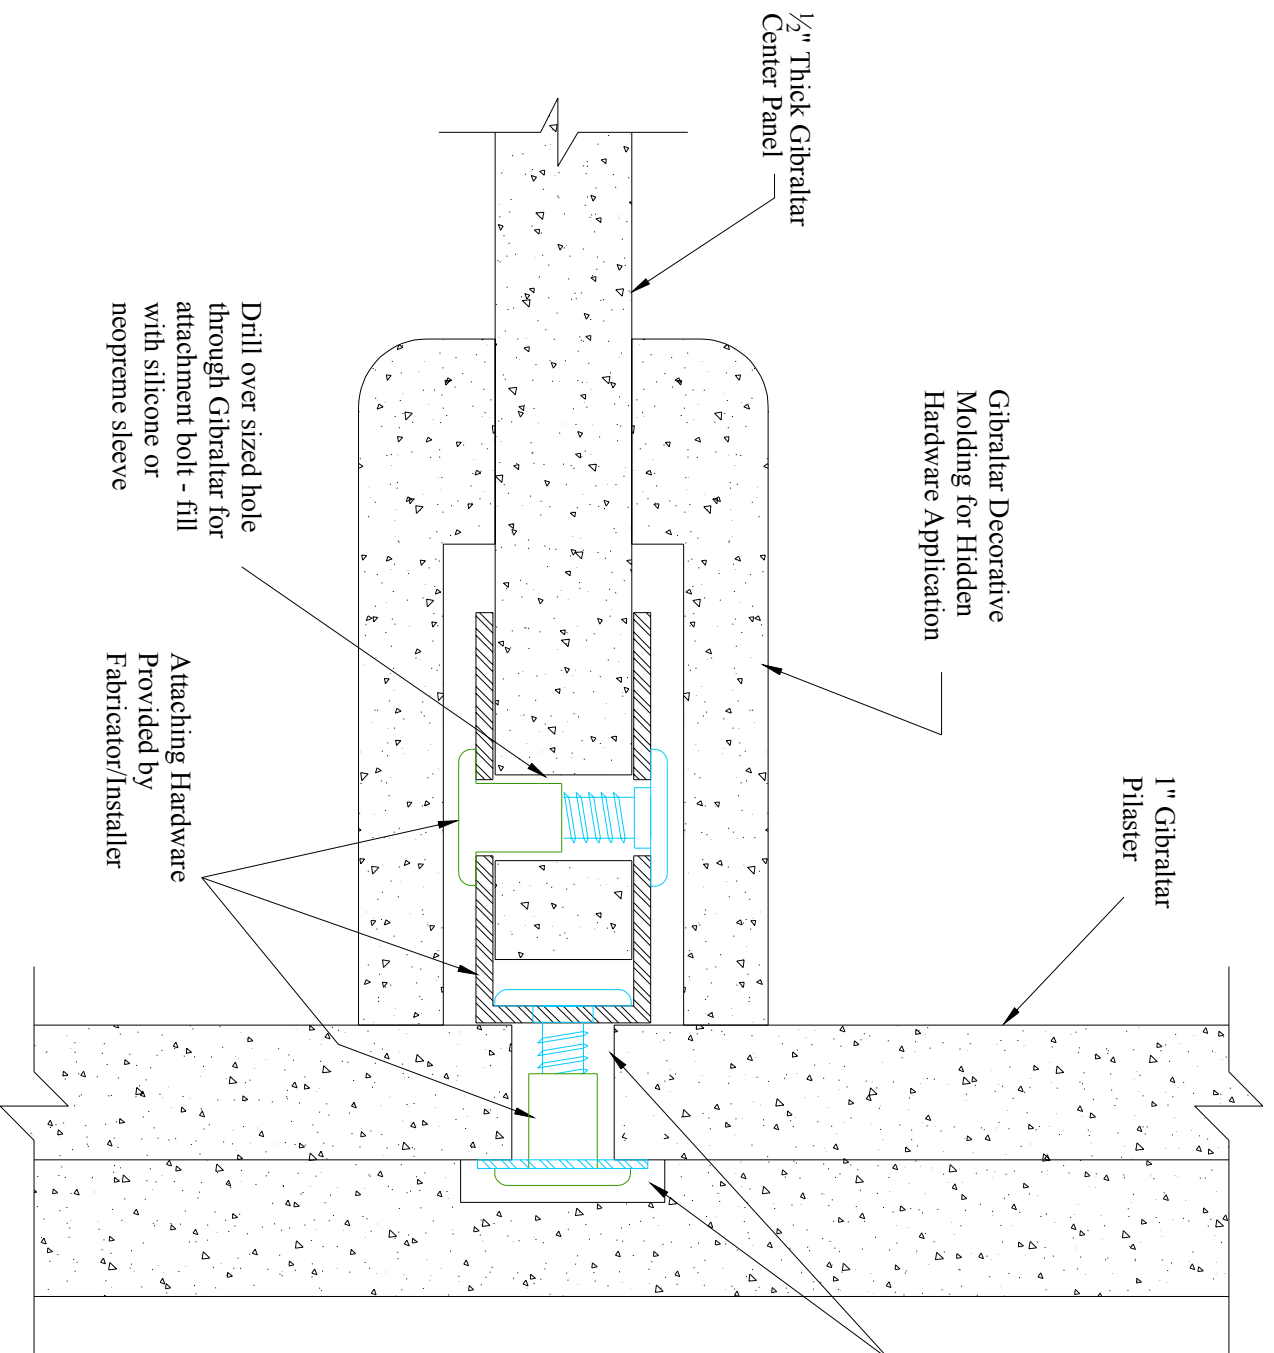

Drill over sized hole through Gibraltar for attachment bolt - fill with silicone or neoprene sleeve

Attaching Hardware Provided by Fabricator/Installer

Drill over sized hole through Gibraltar for attachment bolt - fill with silicone or neoprene sleeve

Copyright © 2003, All Rights Reserved




Wilsonart® Solid Surface

Wilsonart International Inc.
 2400 Wilson Place
 P. O. Box 6110
 Temple, TX 76503-6110

ACAD FILE: TP Center Divider Attachment Option.dwg
DEPT: Solid Surface
DR: RWM
CKD:
APPR:

SHEET TITLE:
TOILET PARTITION
CENTER DIVIDER
PILASTER ATTACHMENT OPTION

SCALE:
NTS
DATE:
09/01/03
DRAWING NO:
TPCD-004

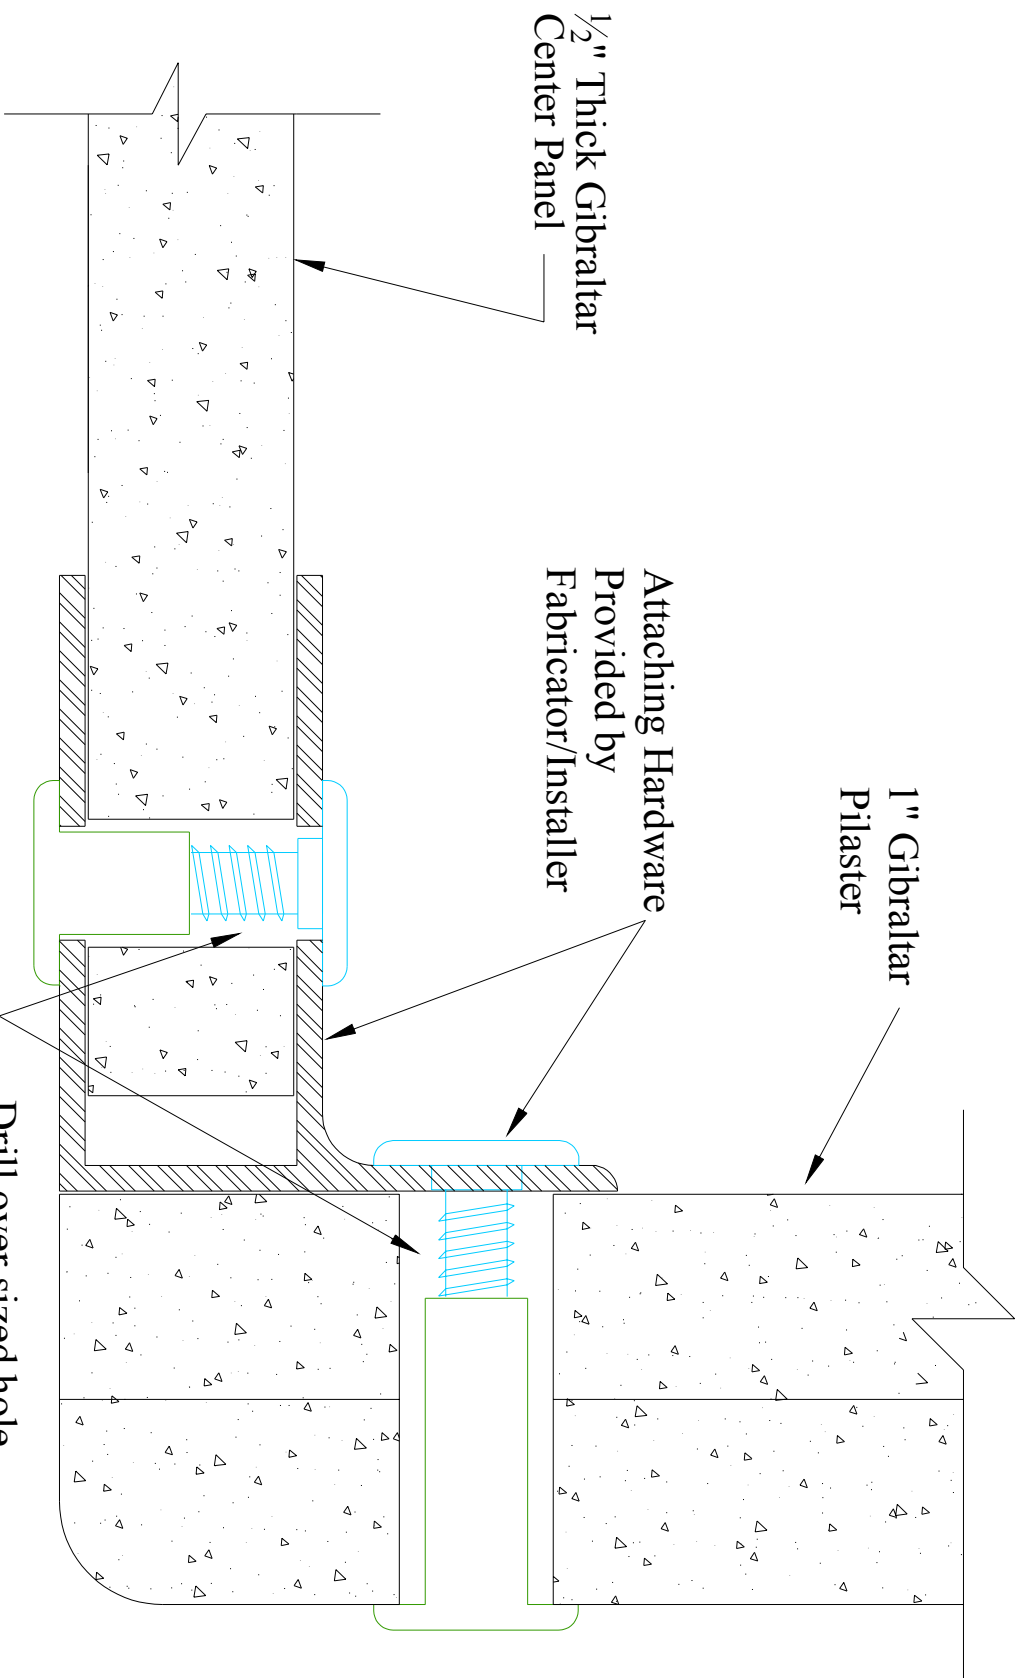

Copyright © 2003, All Rights Reserved




Wilsonart® Solid Surface

Wilsonart International Inc.
 2400 Wilson Place
 P. O. Box 6110
 Temple, TX 76503-6110

AOAD FILE: TP Center Outer Attachment Optioning
DEPT: Solid Surface
DR: RWM
CKD:
APPR:

SHEET TITLE:	TILE PARTITION
TOILET PARTITION	END PANEL
PILASTER ATTACHMENT OPTION	

SCALE:	NTS
DATE:	09/01/03
DRAWING NO:	TPCD-005

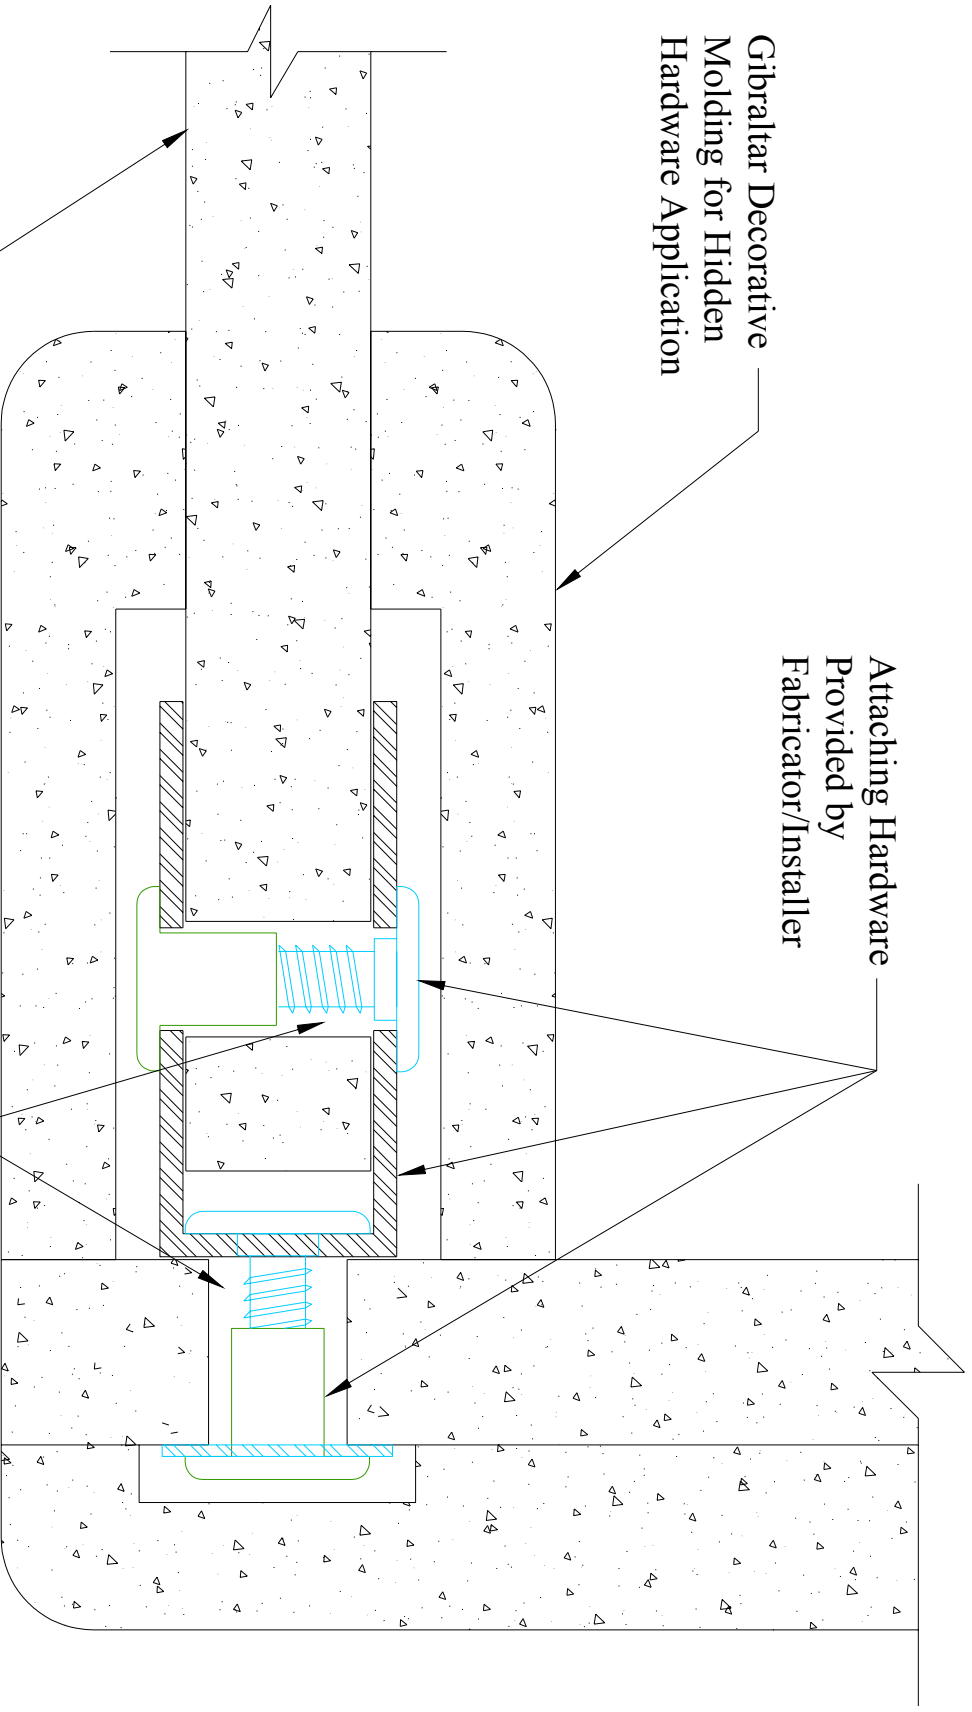

Gibraltar Decorative
Molding for Hidden
Hardware Application

Attaching Hardware
Provided by
Fabricator/Installer

1/2" Thick Gibraltar
Center Panel

Drill over sized hole
through Gibraltar for
attachment bolt - fill
with silicone or
neoprene sleeve

Copyright © 2003, All Rights Reserved

 **Wilsonart® Solid Surface**

Wilsonart International Inc.
2400 Wilson Place
P. O. Box 6110
Temple, TX 76503-6110

ACAD FILE: TP Center Order Attachment Option.dwg
DEPT: Solid Surface
DR: RMM
CKD:
APPR:

SHEET TITLE:
TOILET PARTITION
END PANEL
PILASTER ATTACHMENT OPTION

SCALE:	NTS
DATE:	09/01/03
DRAWING NO.:	TPCD-006